


PLAN
SCALE: 1"=20'

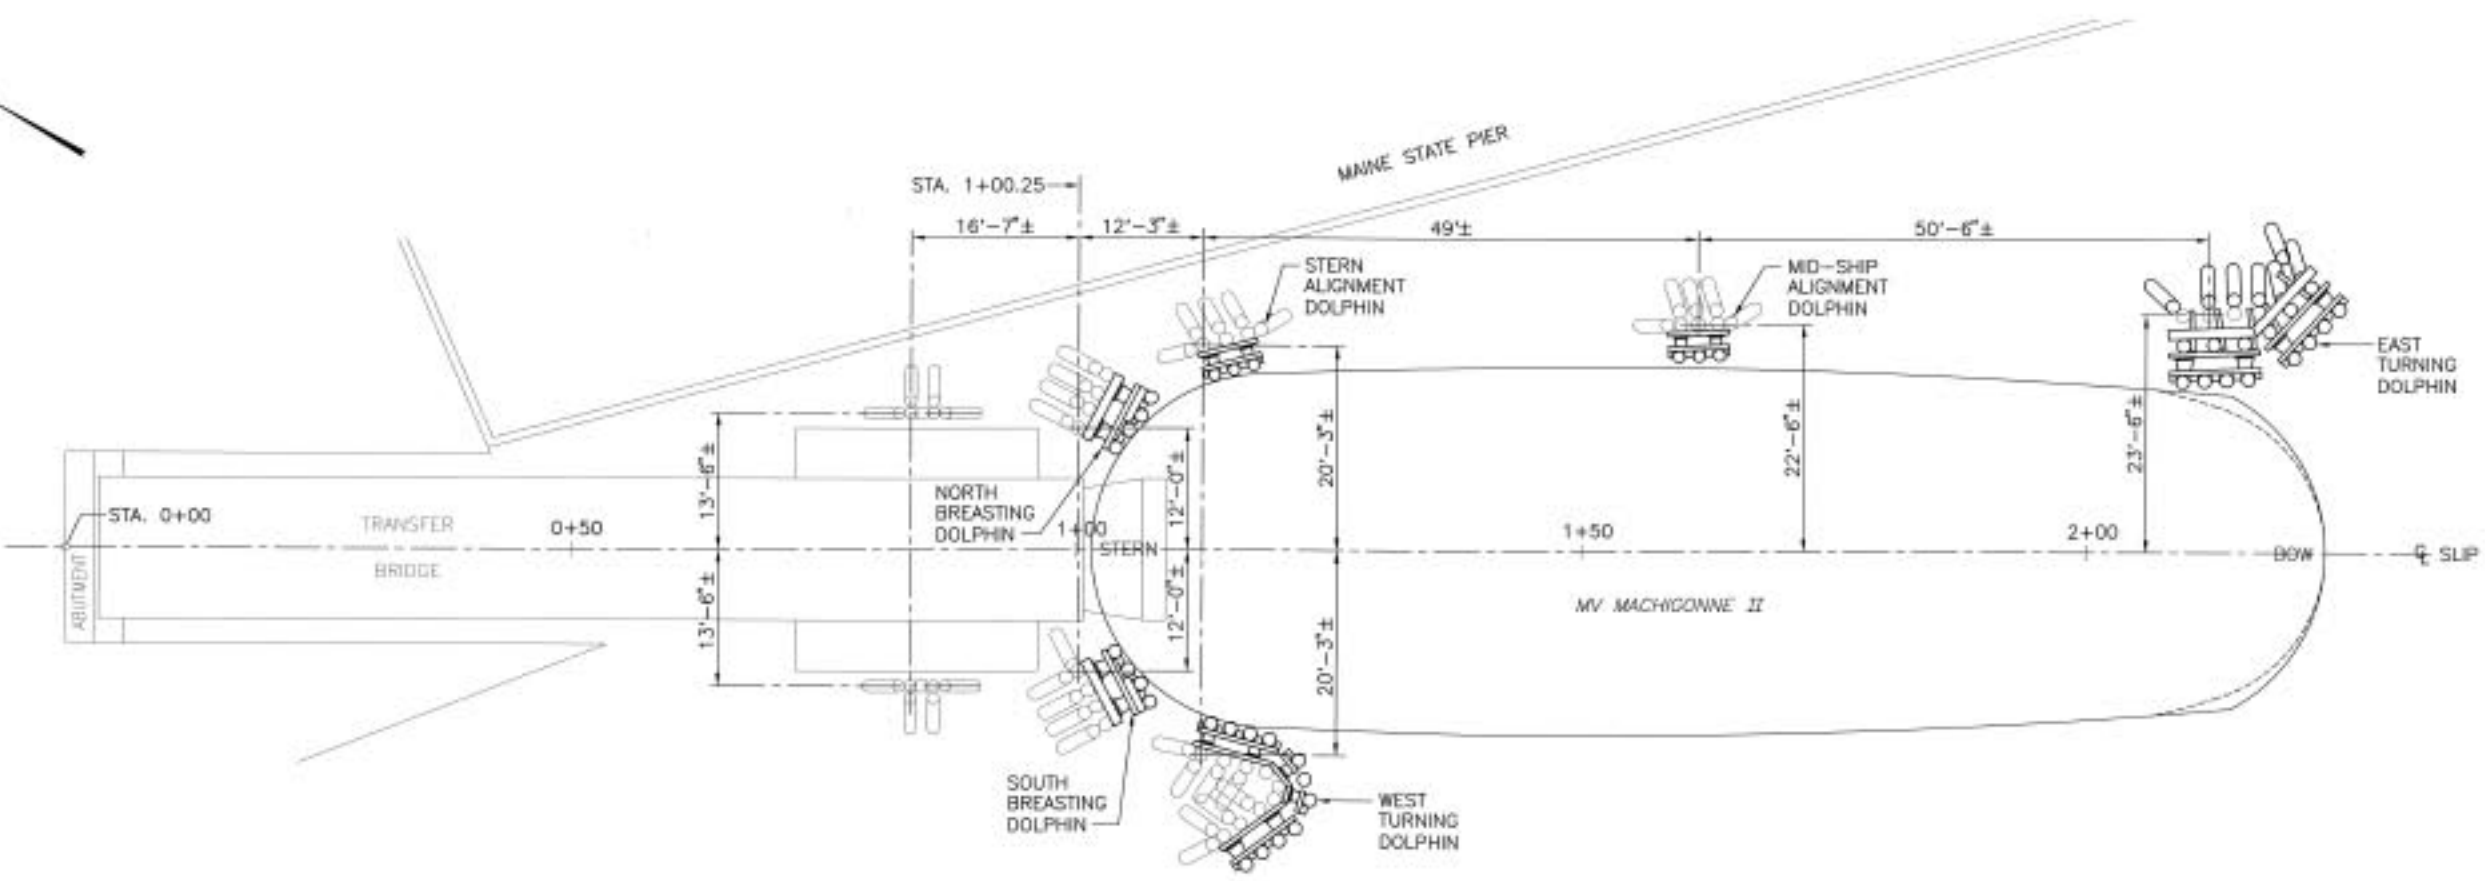

DOLPHIN ARRANGEMENT
SCALE: 1"=10'

NOTE:
DOLPHIN LAYOUT FROM DRAWING No. W-10
"TRANSFER GUIDE DOLPHINS" FROM PLAN SET TITLED
"CASCO BAY FERRY TERMINAL, PORTLAND, ME CONTRACT No. 1"
BY STEVENS ASSOCIATES, DATED 11-5-85

R:\TM-092\cadd\general plan.dwg 10/30/12 14:30 [22.12] By: Tripp JR

CASCO BAY ISLAND TRANSIT DISTRICT	
	SIGNATURE
8721	P.E. NUMBER
10/30/2012	DATE
PROJECT INFORMATION	
PROGRAM	CASCO BAY FERRY TERMINAL
PROJECT NUMBER	MARINE STRUCTURES IMPROVEMENTS
DESIGNER	PORTLAND, MAINE
DATE/REV	
CONSULTANT	FAY, SPOTFORD & THORNE
PROJECT RESIDENT	
CONTRACTOR	
PROJECT COMPLETION DATE	
CASCO BAY FERRY TERMINAL MARINE STRUCTURES IMPROVEMENTS PORTLAND, MAINE	
GENERAL SITE PLAN	
SHEET NUMBER	
G2	
2 OF 12	