


DO NOT SCALE, IF IN DOUBT ASK

PRELIMINARY

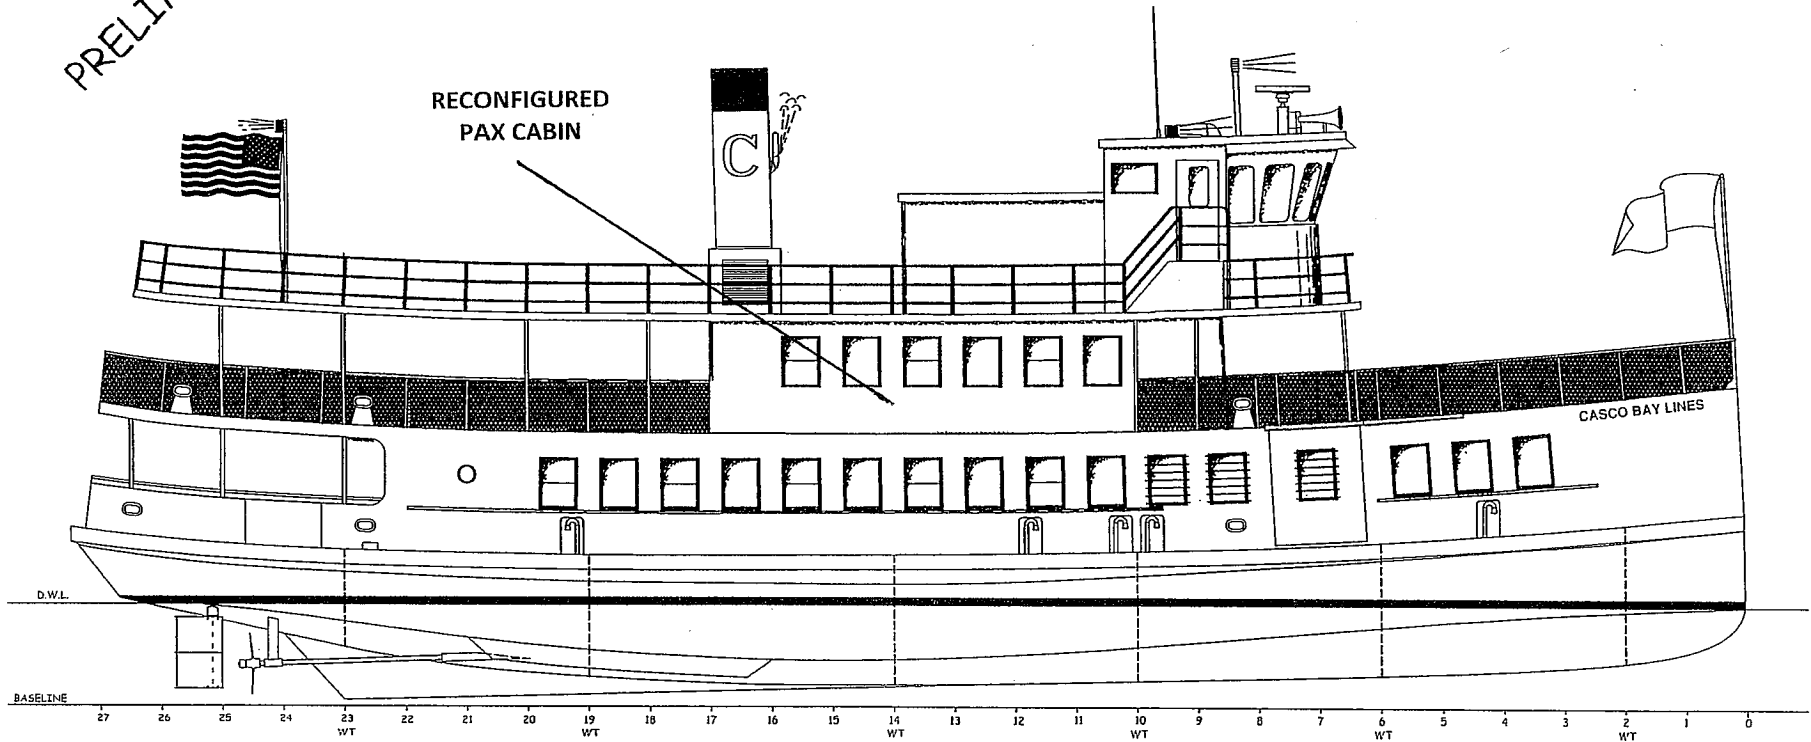

OUTBOARD PROFILE

REV.	DATE	REVISION	PAGE	ZONE	AUTH	NO.	REFERENCES
7							
6							
5							
4							
3							
2							
1							

CHECKED	AUTH	SCALE
		1/4"=1'-0"
DRAWN	DATE	DIMS IN INCHES UNLESS OTHERWISE STATED

Shirley Harris Co.
 P.O. BOX 885
 FRENCH, CT 06428
 TEL: (860) 787-8061
 FAX: (860) 787-1283

APPROVALS:	SUBMIT DATE	APPROV BY	APPROV DATE	RE-SUBMIT DATE	APPROV BY	APPROV DATE
OWNER	--	--	--	--	--	--
USCG	--	--	--	--	--	--
ABS	--	--	--	--	--	--
USFV	--	--	--	--	--	--

TITLE: 399 PASSENGER FERRY
 OUTBOARD PROFILE

CASCO BAY LINES
 PO BOX 4056
 PORTLAND, ME 04112


DWG No: 283-32-009 REV. SHEET 1
 OF 1

DO NOT SCALE, IF IN DOUBT ASK

NEW EXTERIOR SEATS

RELOCATED ELEVATOR

NEW INTERIOR SEATS

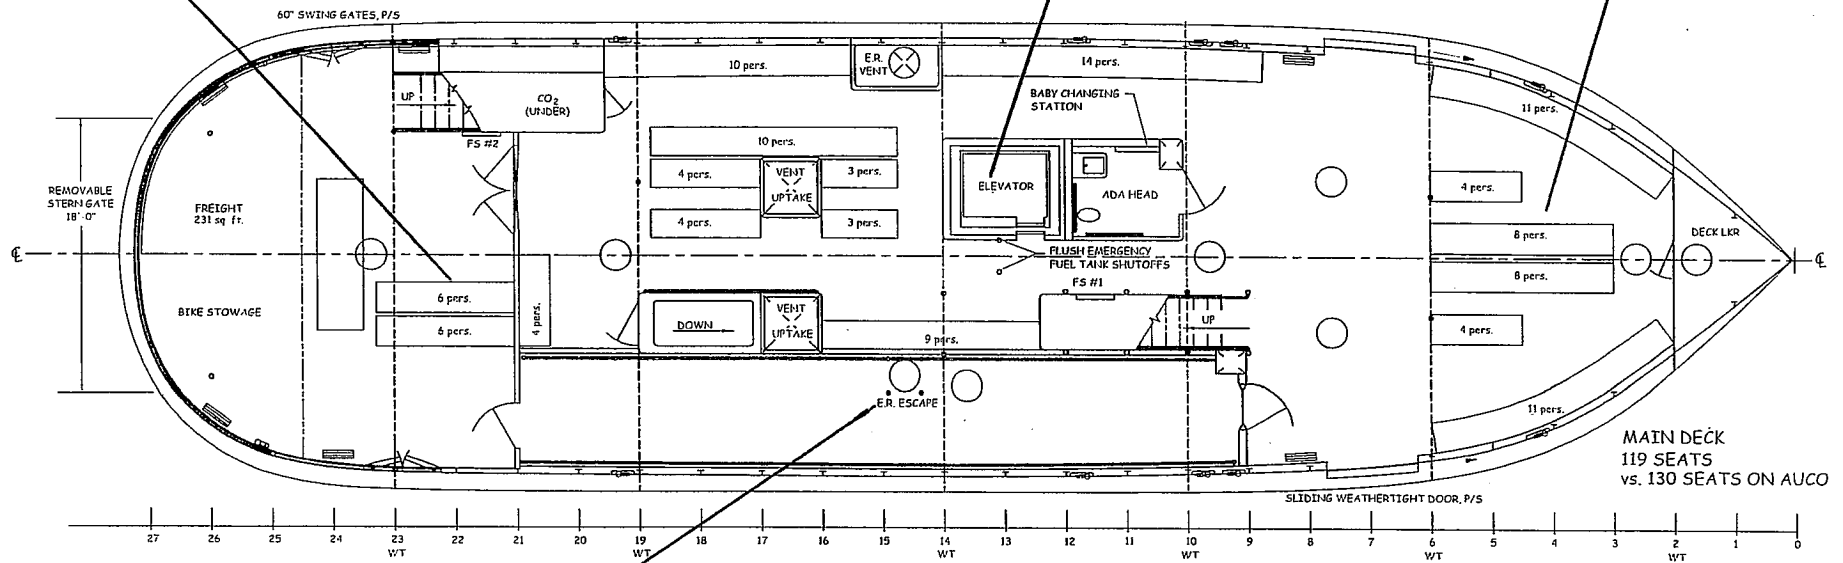

PLAN VIEW, MAIN DECK

NEW SEGREGATED FREIGHT AREA

PRELIMINARY

MAIN DECK
119 SEATS
vs. 130 SEATS ON AUCO

APPROVALS:	SUBMIT DATE	APPRD BY	APPRD DATE	RE-SUBMIT DATE	APPRD BY	APPRD DATE
OWNER						
USCO						
ACS						
USPHS						

CASCO BAY LINES		399 PASSENGER FERRY	
PO BOX 4858		GENERAL ARRANGEMENT	
PORTLAND, ME 04112		DWG No. 283-32-010	
P.A. BOLE & SONS ENGINEERS PORTLAND, ME 04108 TEL (603) 767-0561 FAX (603) 767-1253		SHEET 1 OF 3	


NO.	REVISION	DATE	BY	CHKD	APP'D	NO.	REFERENCES
7							
6							
5	283-32-201, 'SHIPPING AND RIGGER ARRANGEMENTS'						
4	283-32-104, 'DECK SCHEMINGS'						
3	283-32-103, 'STRUCTURAL SECTIONS AND MAIN DECK'						
2	283-32-102, 'SCHEMINGS BLUE MARK DECK'						
1	283-32-003, 'LINES PLAN'						

24 23 22 21 20 19 18 17 16 15 14 13

RELOCATED ELEVATOR

DO NOT SCALE, IF IN DOUBT ASK

PRELIMINARY

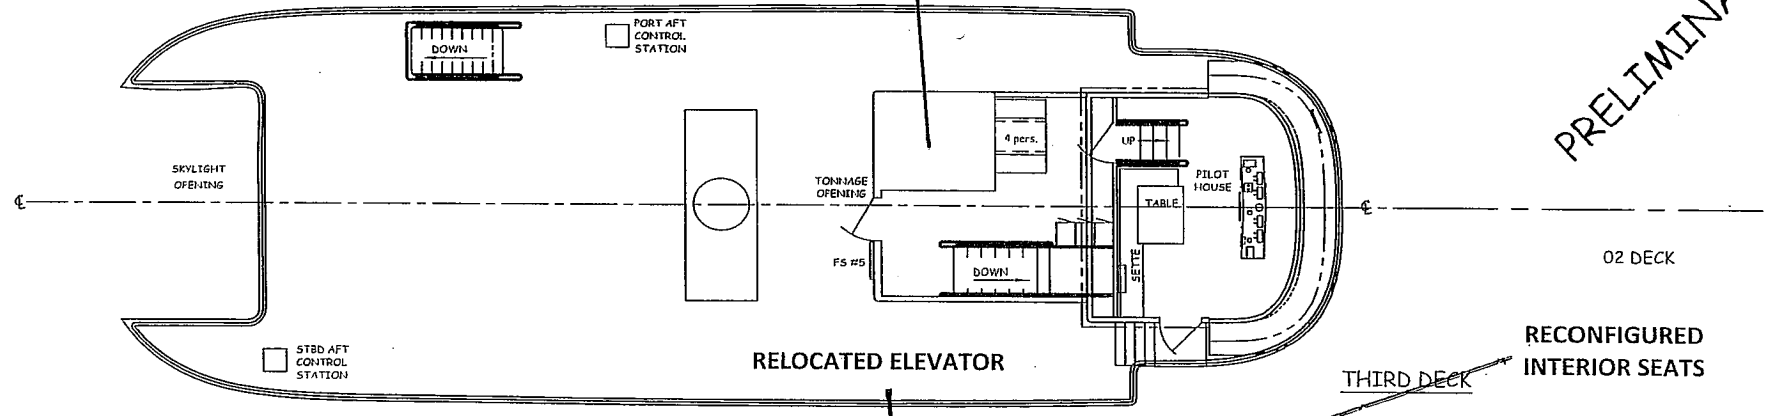


27 26 25 24 23 22 21 20 19 18 17 16 15 14 13 12 11 10 9 8 7 6 5 4 3 2 1 0

RECONFIGURED INTERIOR SEATS

THIRD DECK

NEW ENTRANCE TO PAX CABIN

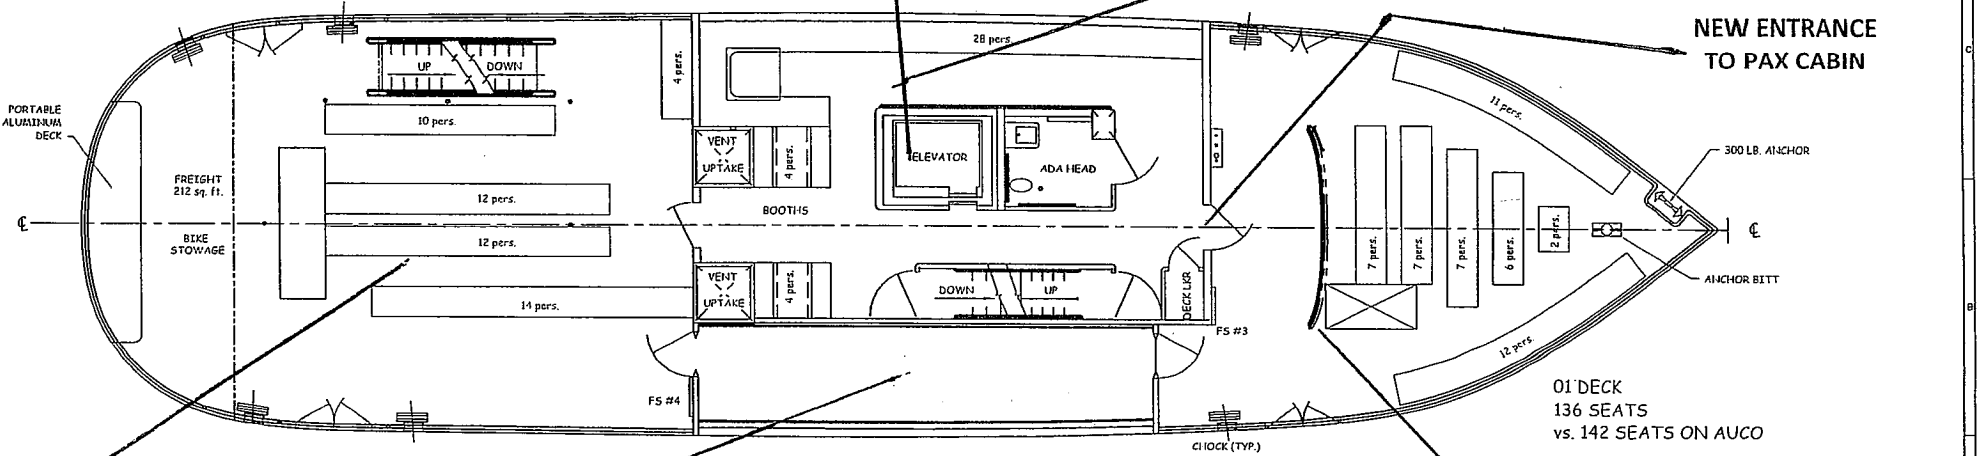

PLAN VIEWS, SECOND & THIRD DECKS

NEW WIND BREAK

SCALE
1/4"=1'-0"
DIM IN INCHES
UNLESS OTHERWISE
STATED

James M. Sullivan, Inc.
P.O. BOX 943
BRIDGE CT 06428
TEL (860) 787-8061
FAX (860) 787-1261

CASCO BAY LINES
PO BOX 426
PORTLAND, ME 04112

TITLE 399 PASSENGER FERRY
GENERAL ARRANGEMENTS
DWG NO. 283-32-010 REV. - OF 2
SHEET 2 OF 3