


CONFIDENTIAL AND PROPRIETARY PROPERTY OF  
**Elliott Bay Design Group LLC**  
 MAY NOT BE USED FOR CONSTRUCTION OR PROVIDED TO ANY  
 THIRD PARTIES WITHOUT PRIOR WRITTEN CONSENT.  
 © 2021 ELLIOTT BAY DESIGN GROUP.

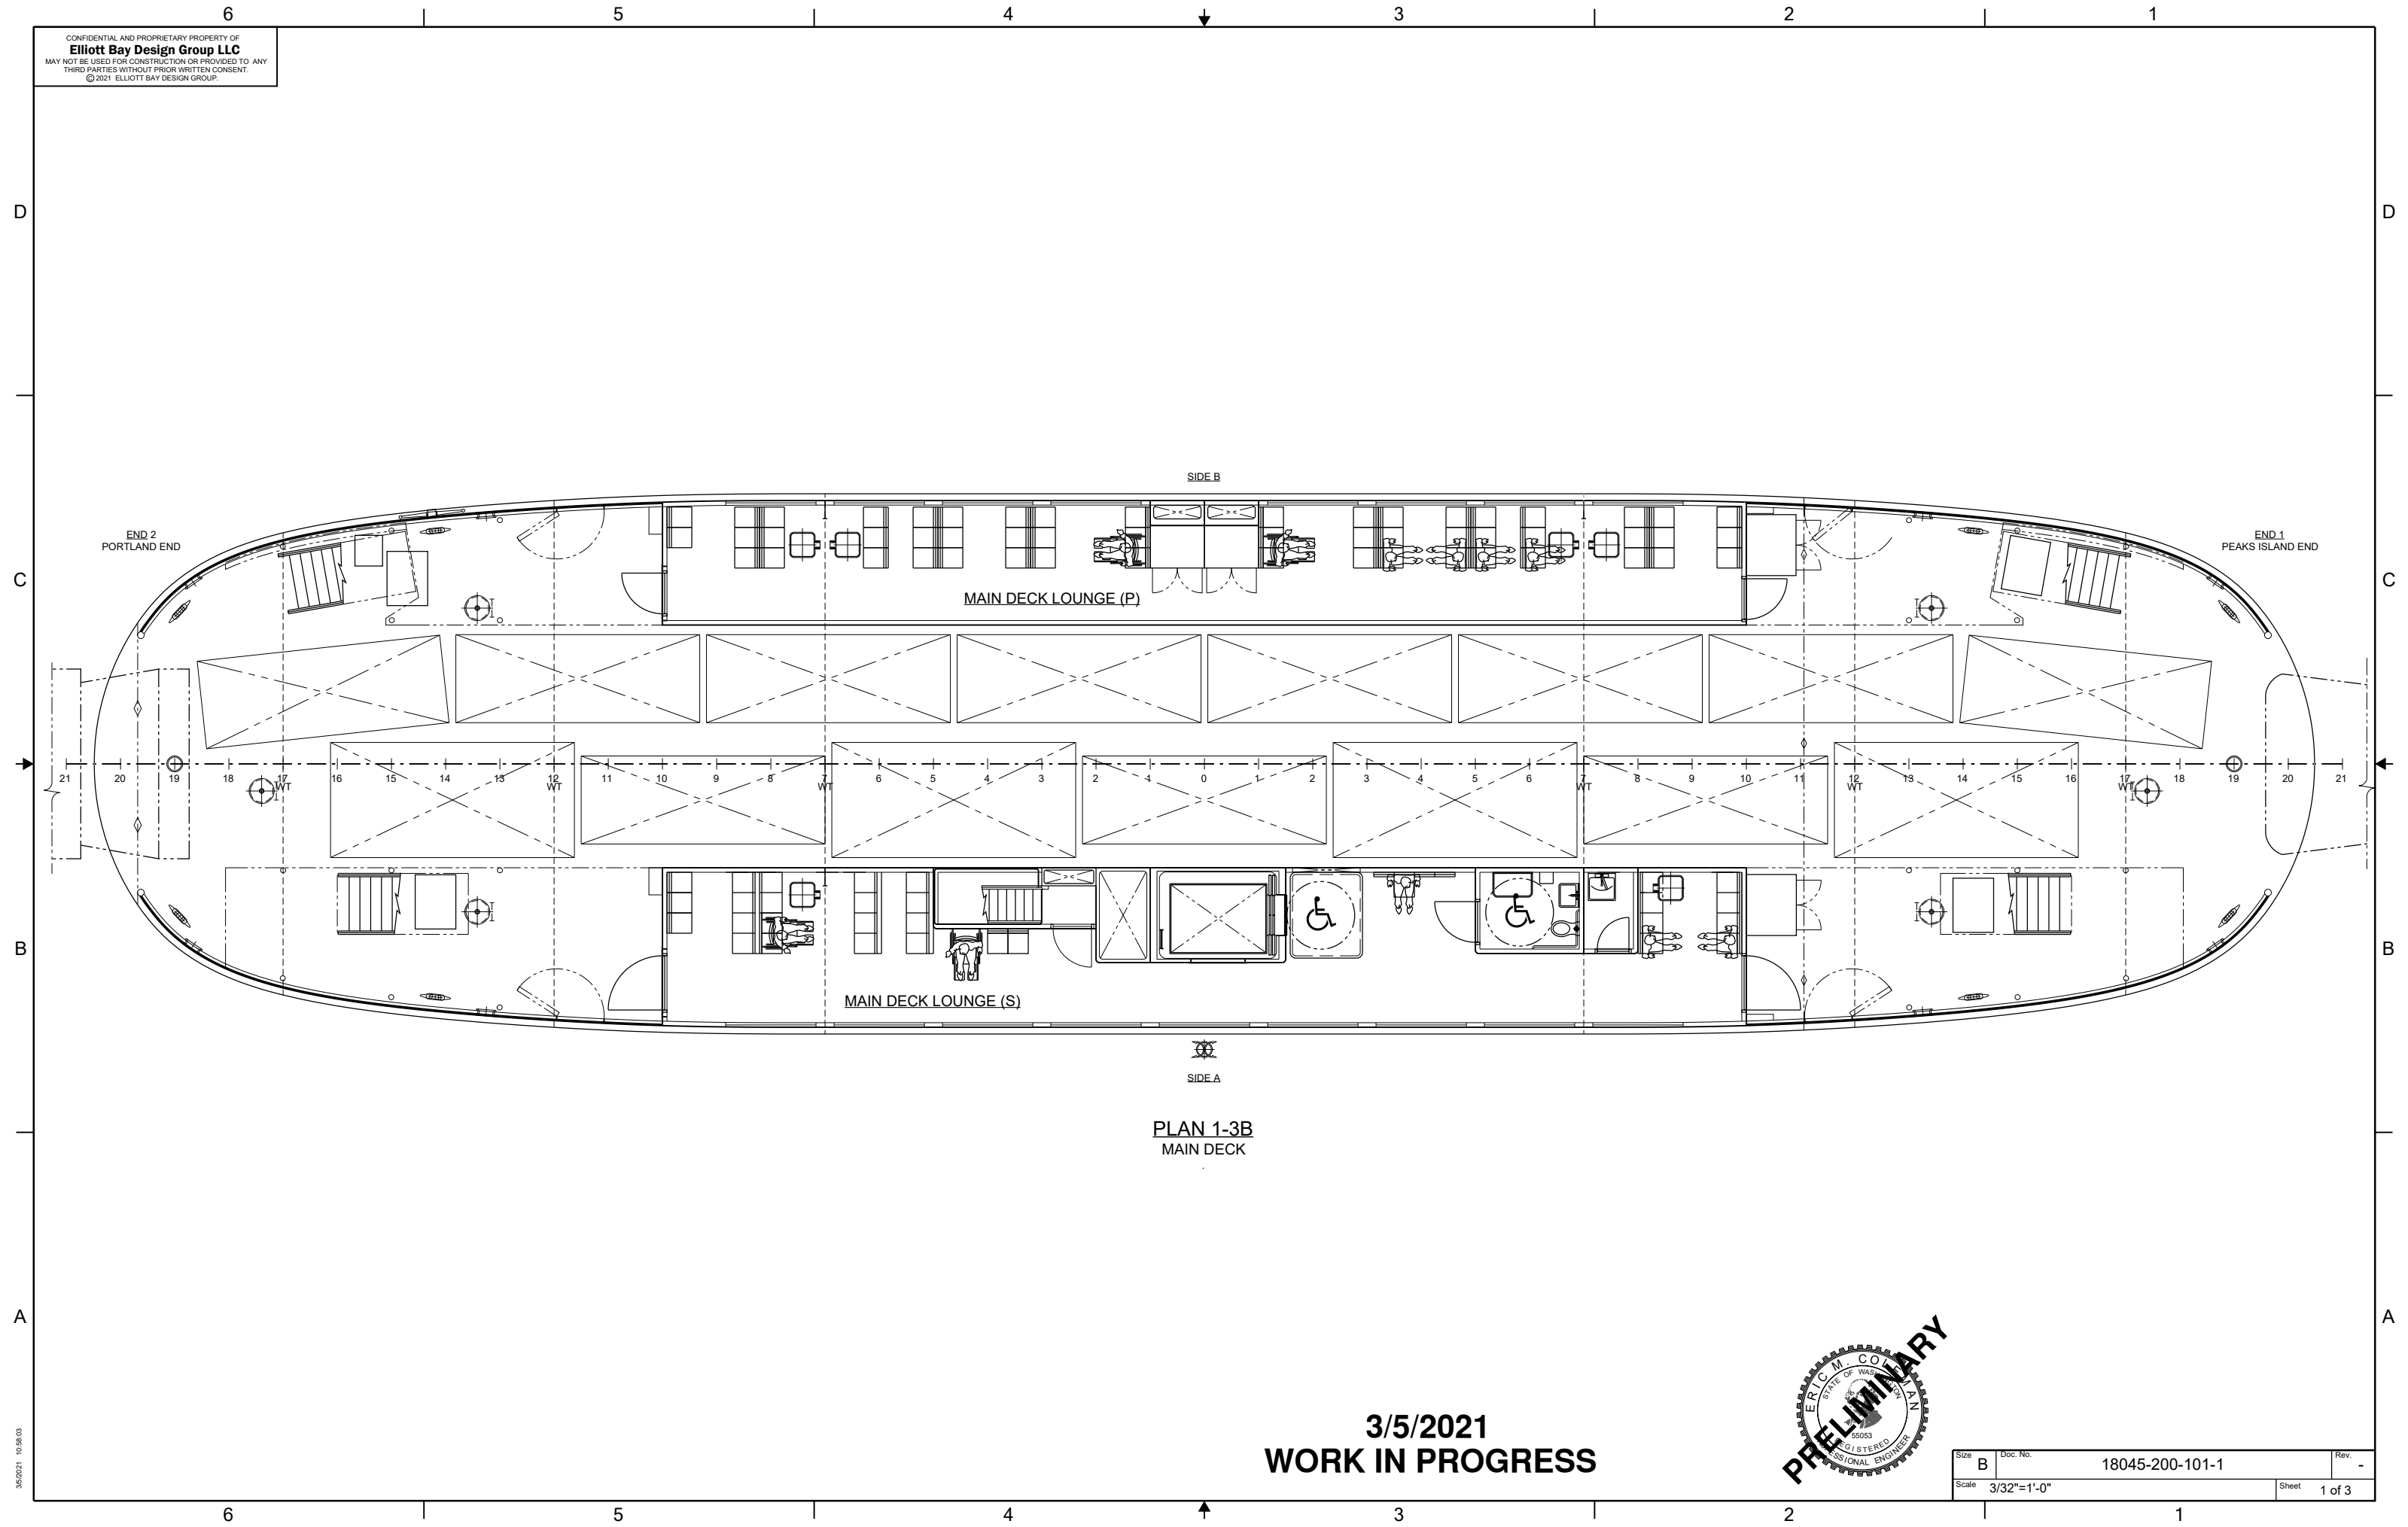

PLAN 1-3B  
 MAIN DECK


**3/5/2021**  
**WORK IN PROGRESS**



Size	Doc. No.	18045-200-101-1	Rev.	-
Scale	3/32"=1'-0"		Sheet	1 of 3


3/5/2021 10:06:03

CONFIDENTIAL AND PROPRIETARY PROPERTY OF  
**Elliott Bay Design Group LLC**  
 MAY NOT BE USED FOR CONSTRUCTION OR PROVIDED TO ANY  
 THIRD PARTIES WITHOUT PRIOR WRITTEN CONSENT.  
 © 2021 ELLIOTT BAY DESIGN GROUP.

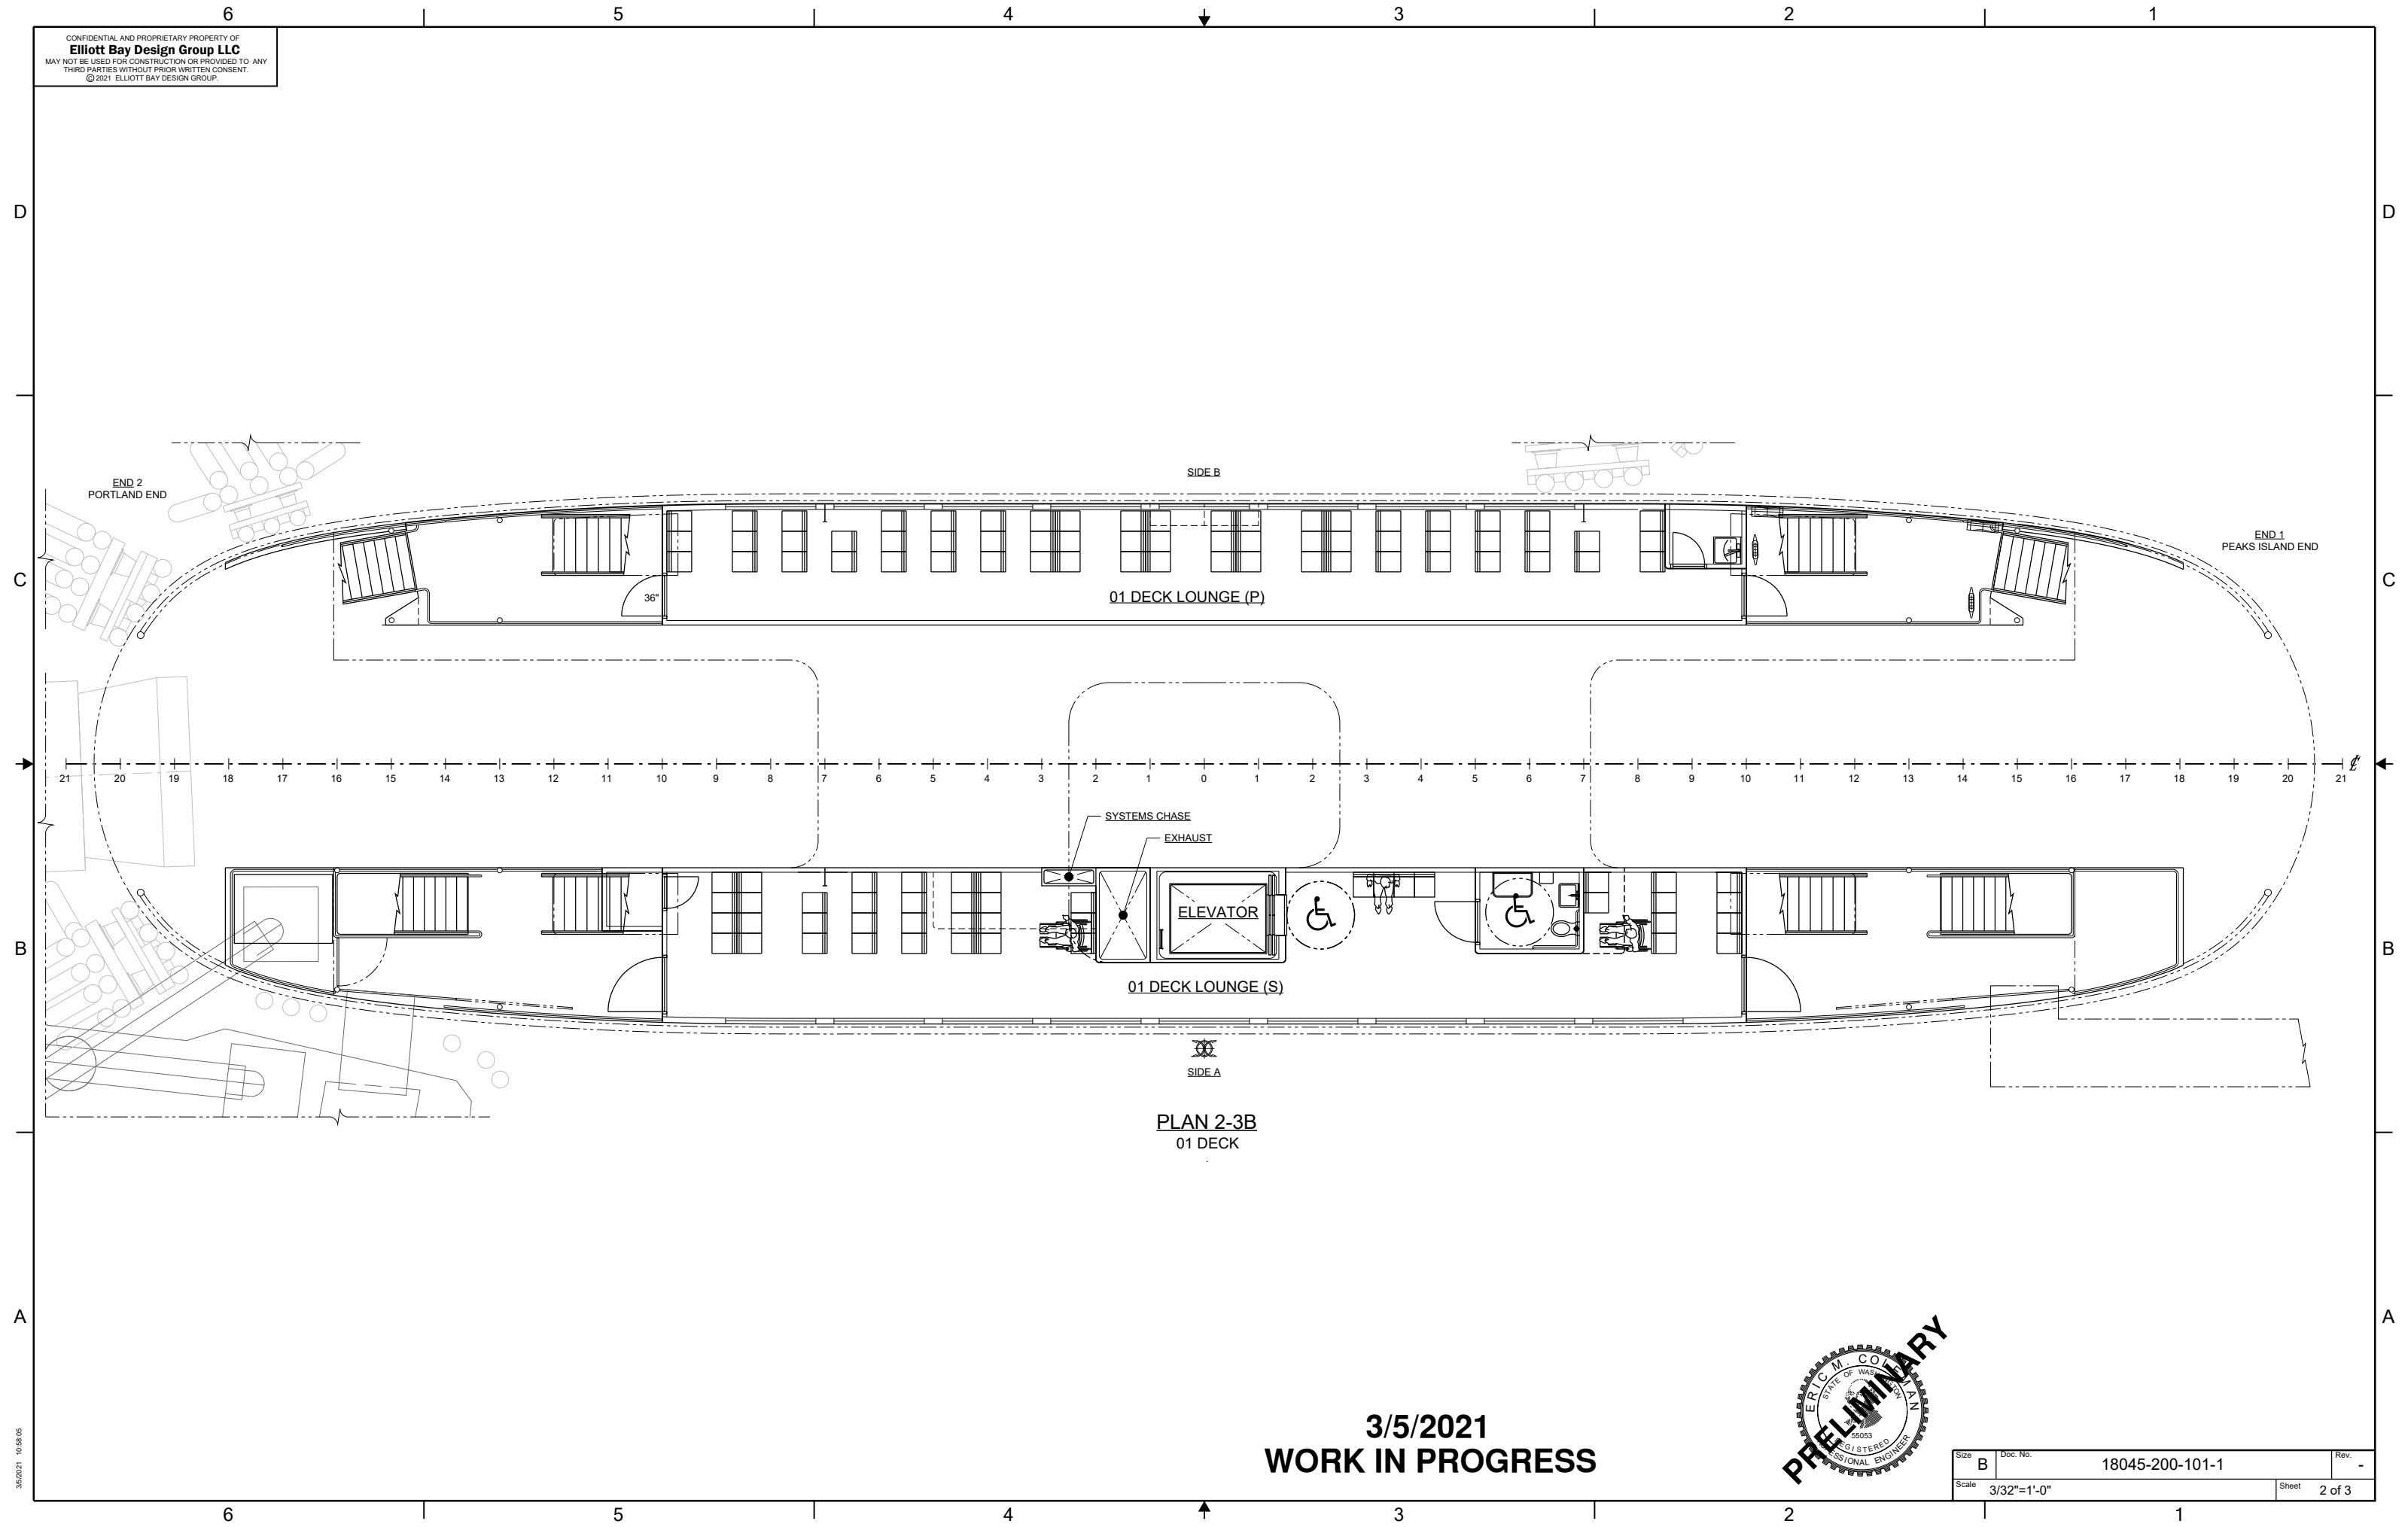

**PLAN 2-3B**  
 01 DECK


**3/5/2021**  
**WORK IN PROGRESS**

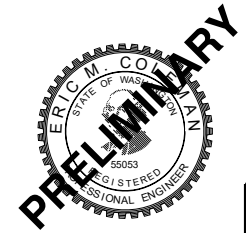

Size	Doc. No.	18045-200-101-1	Rev.	-
Scale	3/32"=1'-0"		Sheet	2 of 3


3/5/2021 10:06:05

CONFIDENTIAL AND PROPRIETARY PROPERTY OF  
**Elliott Bay Design Group LLC**  
 MAY NOT BE USED FOR CONSTRUCTION OR PROVIDED TO ANY  
 THIRD PARTIES WITHOUT PRIOR WRITTEN CONSENT.  
 © 2021 ELLIOTT BAY DESIGN GROUP.

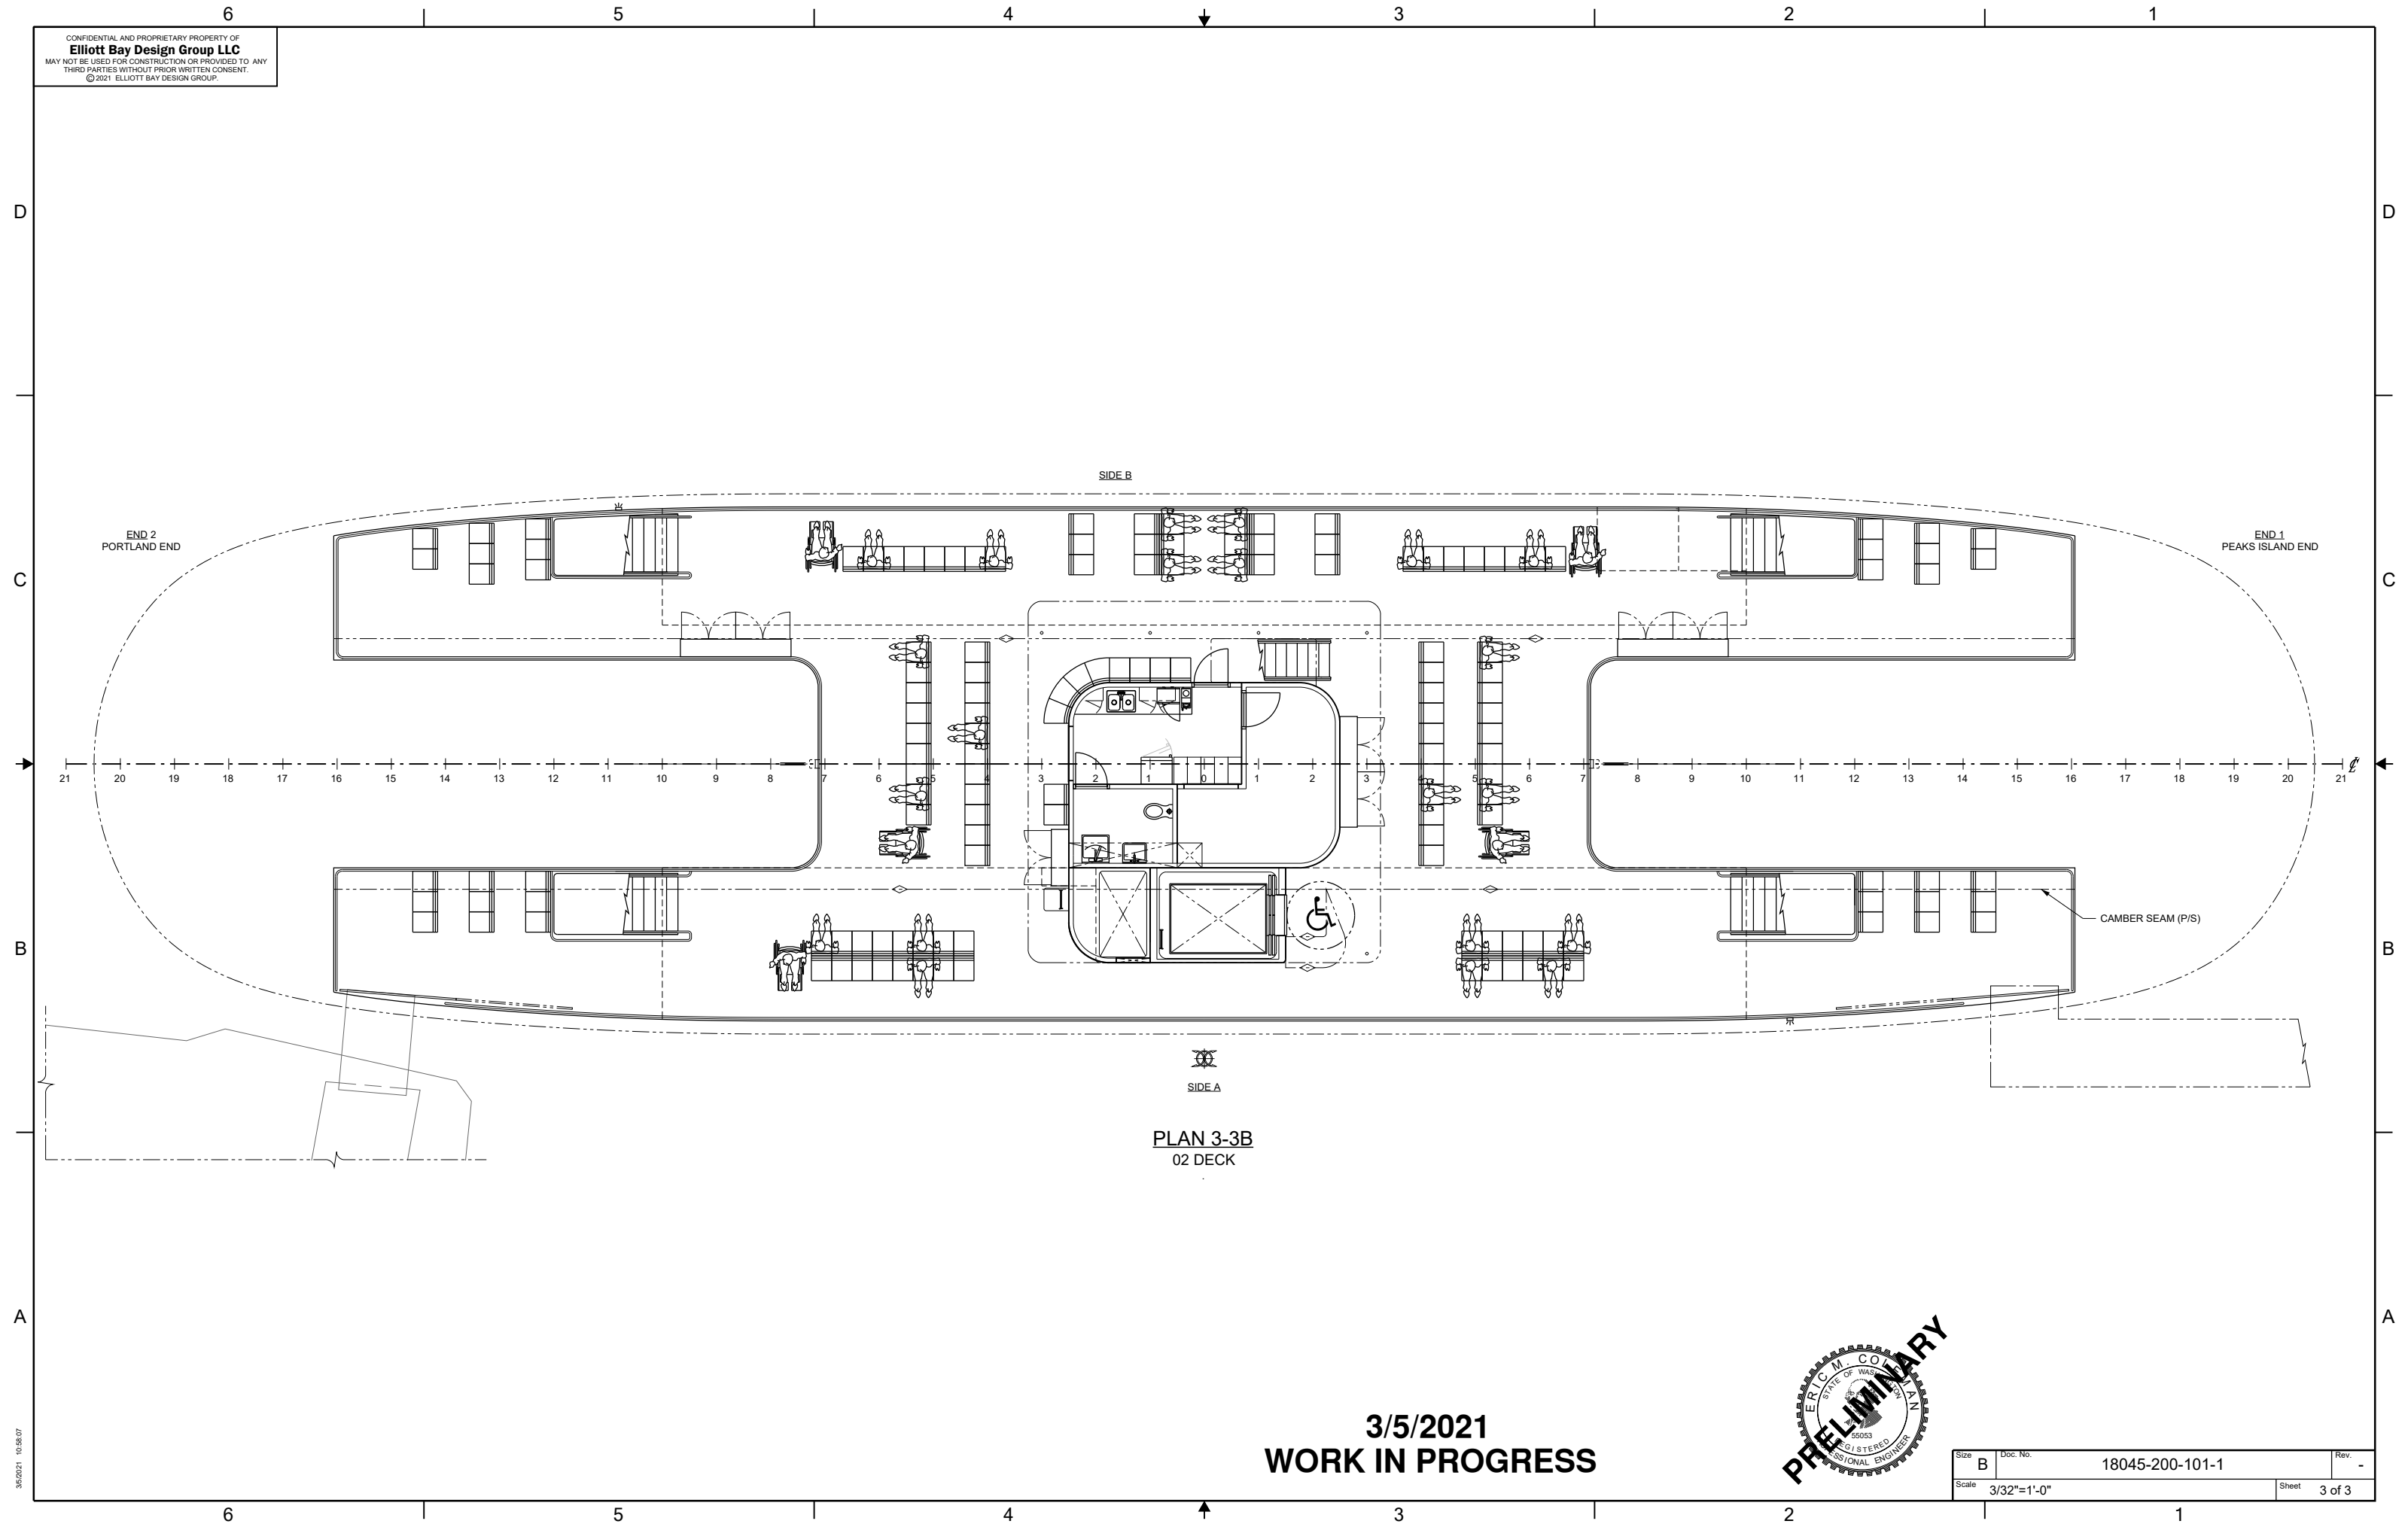

**PLAN 3-3B**  
 02 DECK

**3/5/2021**  
**WORK IN PROGRESS**

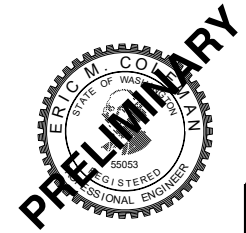

Size	Doc. No.	18045-200-101-1	Rev.	-
Scale	3/32"=1'-0"		Sheet	3 of 3

3/5/2021 10:06:07