



SYM	REVISIONS	CKD BY	DATE
-	-	-	-

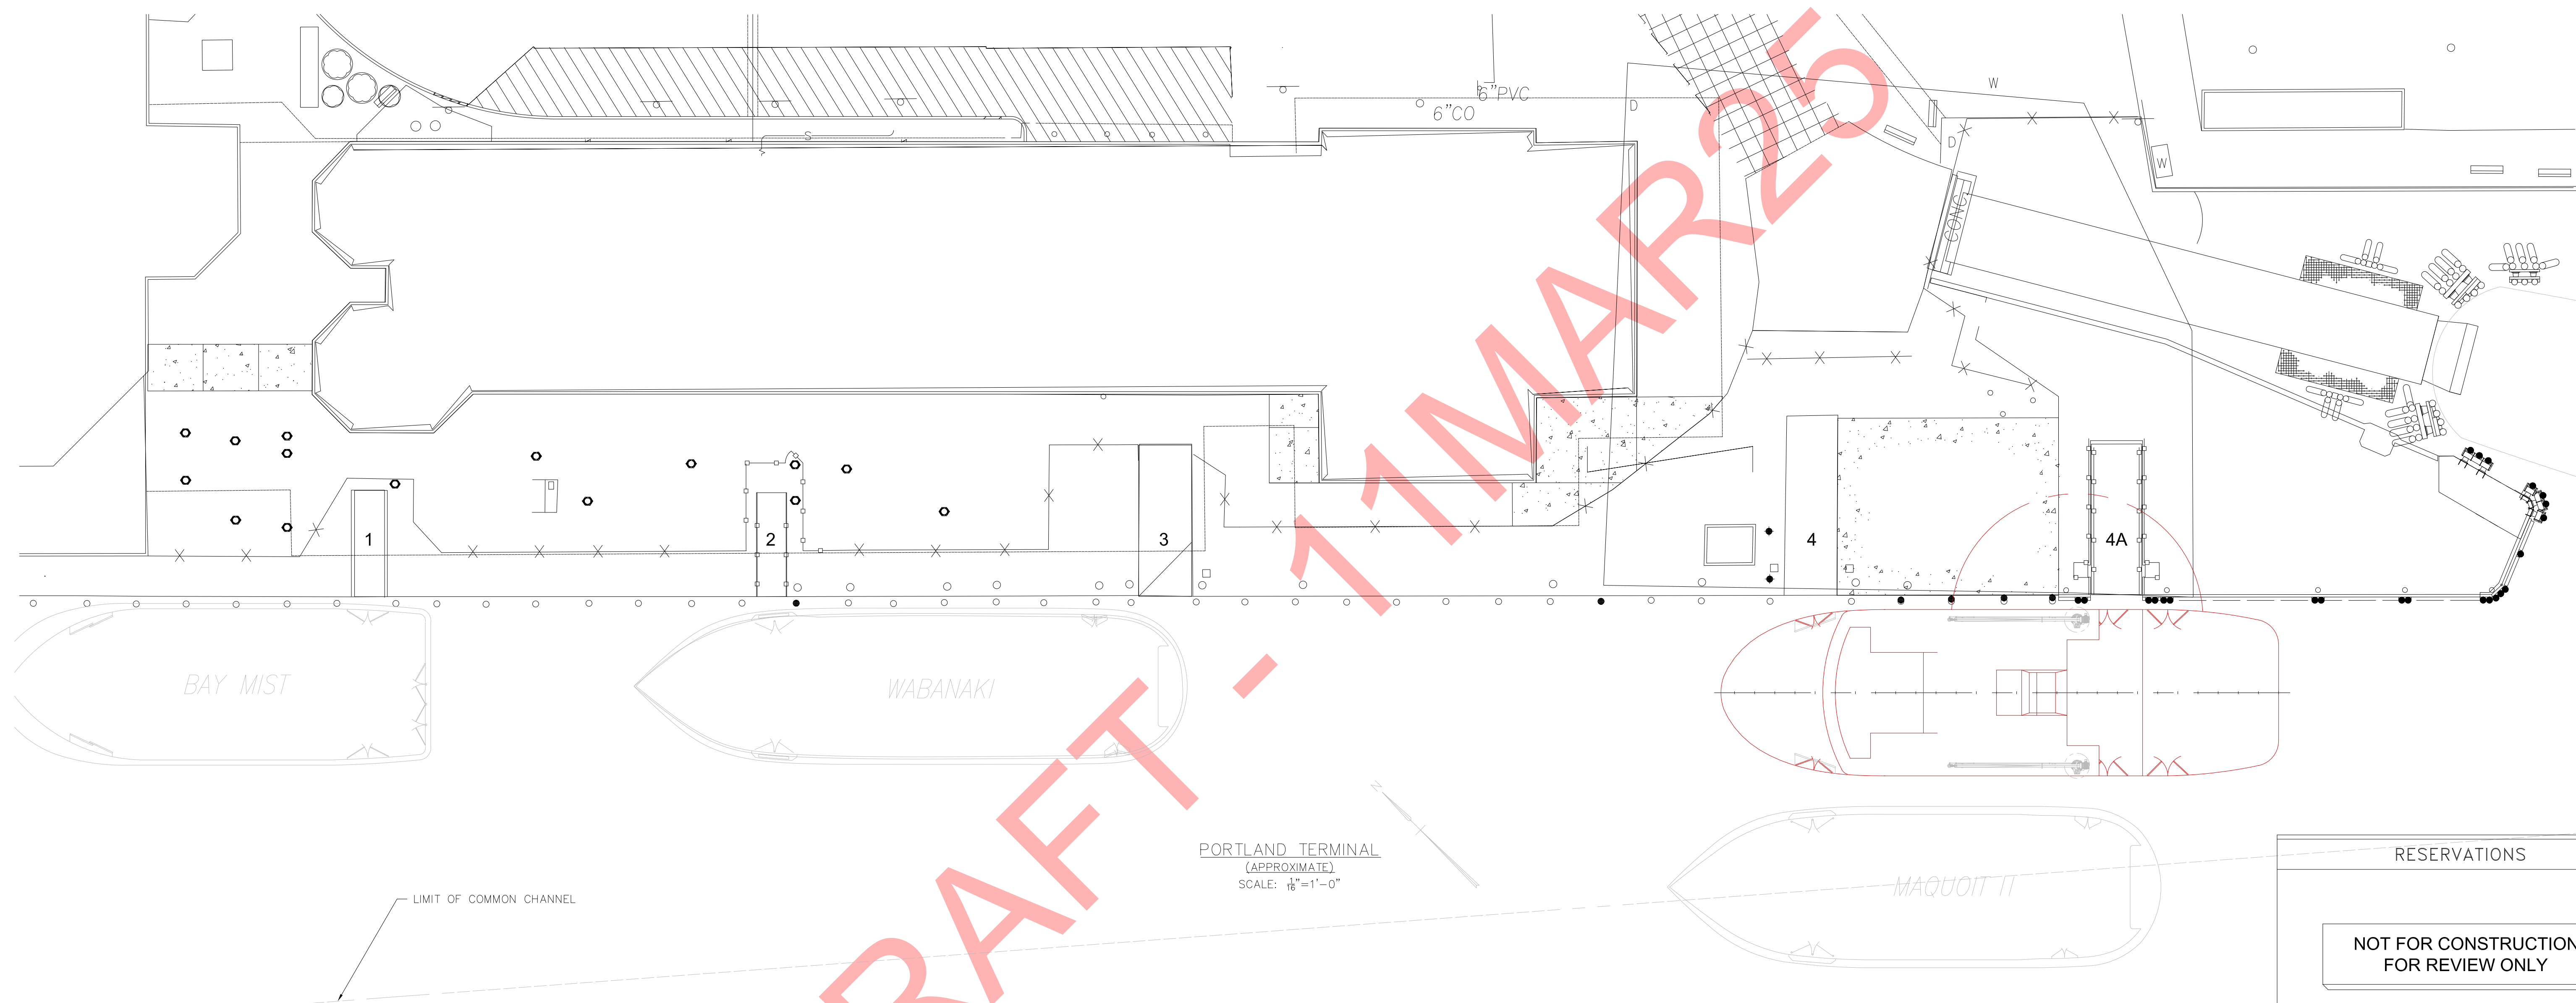

RESERVATIONS

**NOT FOR CONSTRUCTION  
FOR REVIEW ONLY**

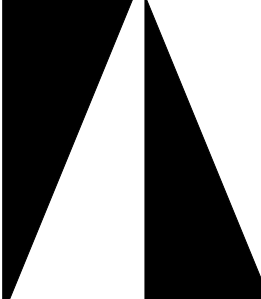

**BRISTOL HARBOR GROUP**  
 99 POPPASQUASH RD, UNIT H, BRISTOL, R.I. 02809  
 TEL: (401) 253-4318 - FAX: (401) 253-2329  
 www.bristolharborgroup.com

TITLE: DOCK LAYOUTS  
 FOR: CASCO BAY LINES


VESSEL: SUBCHAPTER K PASSENGER/FREIGHT FERRY		HULL NO: -
SCALE: 1/16"=1'-0"	DRAWN: WAJ	DATE: 11MAR25
DWG NO: 23494-298-01	CHECKED: -	DATE: -
REVISION: 0	SHEET NO: 1 OF 7	APPROVED: - DATE: -

DRAFT

11MAR25

16 15 14 13 12 11 10 9

SYM	REVISIONS	CKDBY	DATE
-	-	-	-

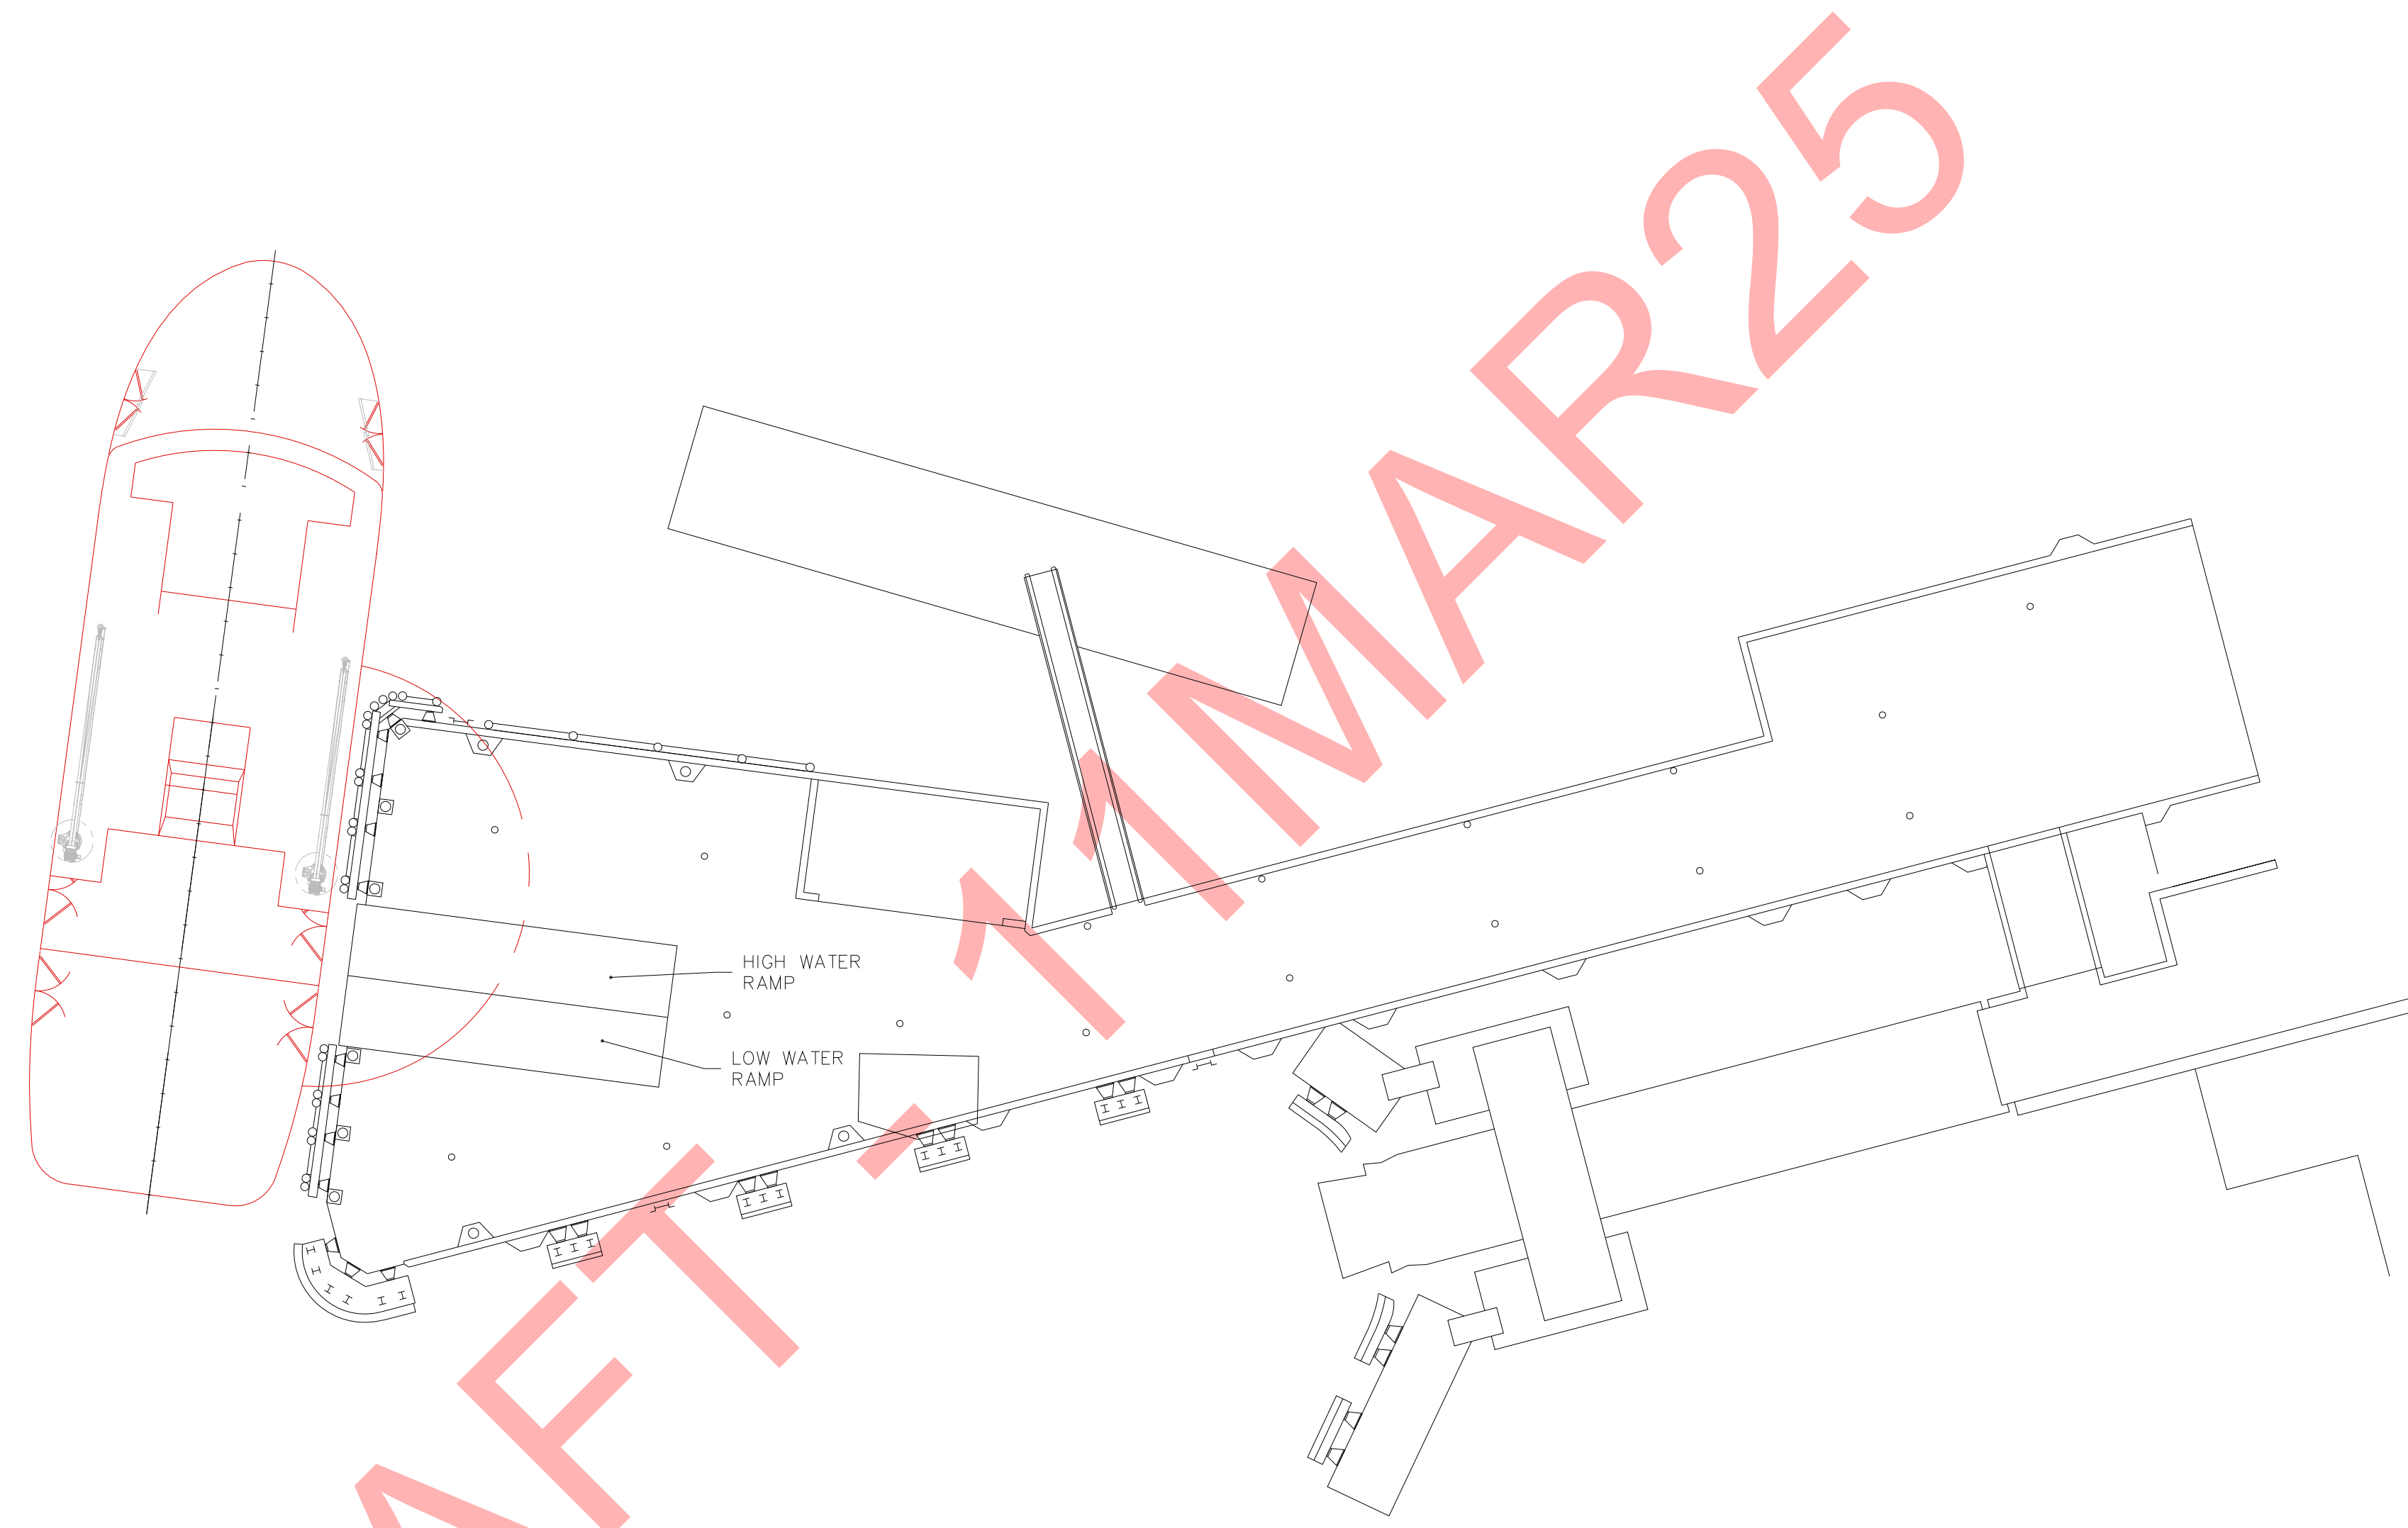

DRAFT

PEAKS ISLAND TERMINAL  
 (APPROXIMATE)  
 SCALE: 1/16"=1'-0"



RESERVATIONS

NOT FOR CONSTRUCTION  
 FOR REVIEW ONLY

THIS DOCUMENT IS THE EXCLUSIVE PROPERTY OF BHHG AND IS FURNISHED ON A CONFIDENTIAL BASIS. NO PORTION OF THIS DOCUMENT MAY BE COPIED, TRACED, PHOTOGRAPHED, OR IN ANY OTHER WAY REPRODUCED, NOR MAY ANY ITEM HEREON DEPICTED BE MANUFACTURED AS SHOWN WITHOUT THE EXPRESS WRITTEN CONSENT OF BHHG. THE RECIPIENT OF THE INFORMATION CONTAINED HEREON MAY NOT DISCLOSE OR MAKE AVAILABLE THE SAME TO ANY OTHER PERSON OR BUSINESS FIRM, NOR MAY THE SAME BE USED EXCEPT FOR THE SPECIFIC PURPOSE INTENDED. BHHG SHALL NOT BE HELD RESPONSIBLE FOR ANY UNAUTHORIZED CHANGES TO THIS DOCUMENT OR ITS INTENT.

**BRISTOL HARBOR GROUP**  
 99 POPPASQUASH RD, UNIT H, BRISTOL, R.I. 02809  
 TEL: (401) 253-4318 - FAX: (401) 253-2329  
 www.bristolharborgroup.com

TITLE: DOCK LAYOUTS		
FOR: CASCO BAY LINES		
VESSEL: SUBCHAPTER K PASSENGER/FREIGHT FERRY	HULL NO: -	
SCALE: 1/16"=1'-0"	DRAWN: WAJ	DATE: 11MAR25
DWG NO: 23494-298-01	CHECKED: -	DATE: -
REVISION: 0	SHEET NO: 2 OF 7	APPROVED: -
		DATE: -

16 15 14 13 12 11 10 9

24

23

22

21


20

19

18

17

SYM	REVISIONS	CKD BY	DATE
-	-	-	-

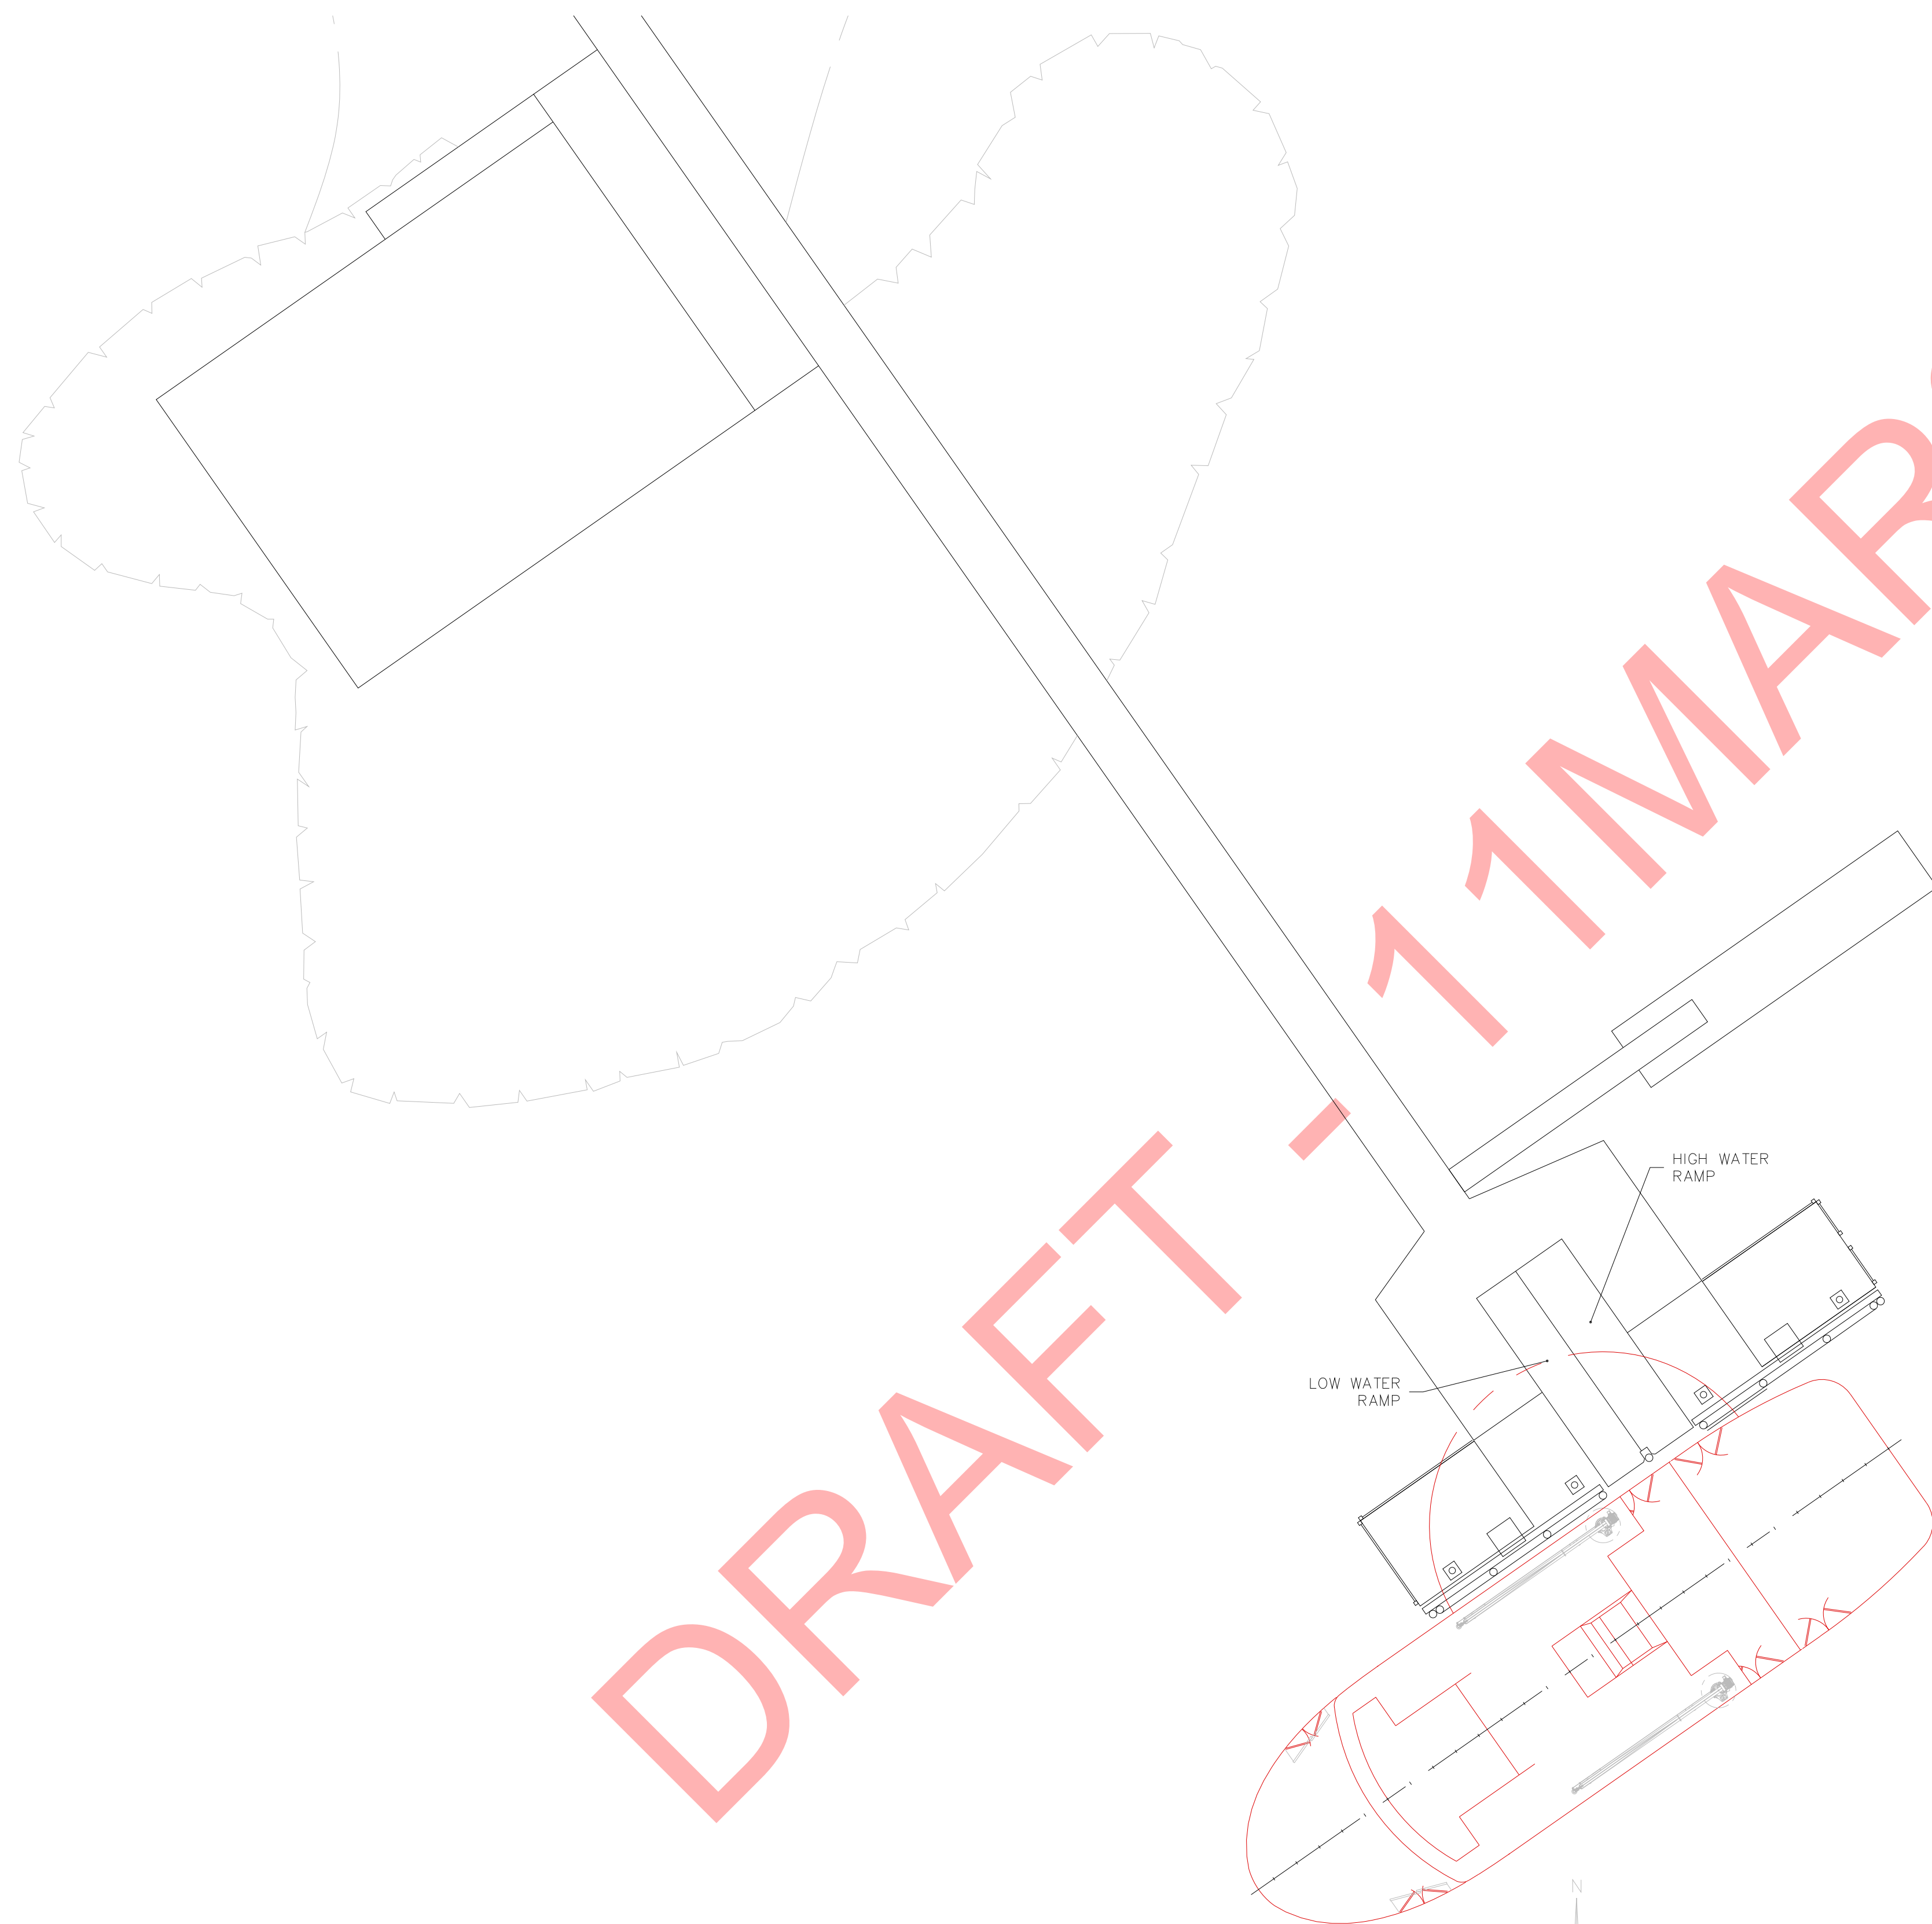

LITTLE DIAMOND ISLAND TERMINAL  
 (APPROXIMATE)  
 SCALE: 1/16" = 1'-0"



RESERVATIONS

NOT FOR CONSTRUCTION  
FOR REVIEW ONLY

**BRISTOL HARBOR GROUP**  
 99 POPPASQUASH RD, UNIT H, BRISTOL, R.I. 02809  
 TEL: (401) 253-4318 - FAX: (401) 253-2329  
 www.bristolharborgroup.com

TITLE: DOCK LAYOUTS

FOR: CASCO BAY LINES

VESSEL:	SUBCHAPTER K PASSENGER/FREIGHT FERRY	HULL NO:	-
SCALE:	1/16" = 1'-0"	DRAWN:	WAJ
DWG NO:	23494-298-01	CHECKED:	-
REVISION:	0	APPROVED:	-
	SHEET NO: 3 OF 7	DATE:	11MAR25

24

23

22

21


20

19

18

17

SYM	REVISIONS	CKD BY	DATE
-	-	-	-

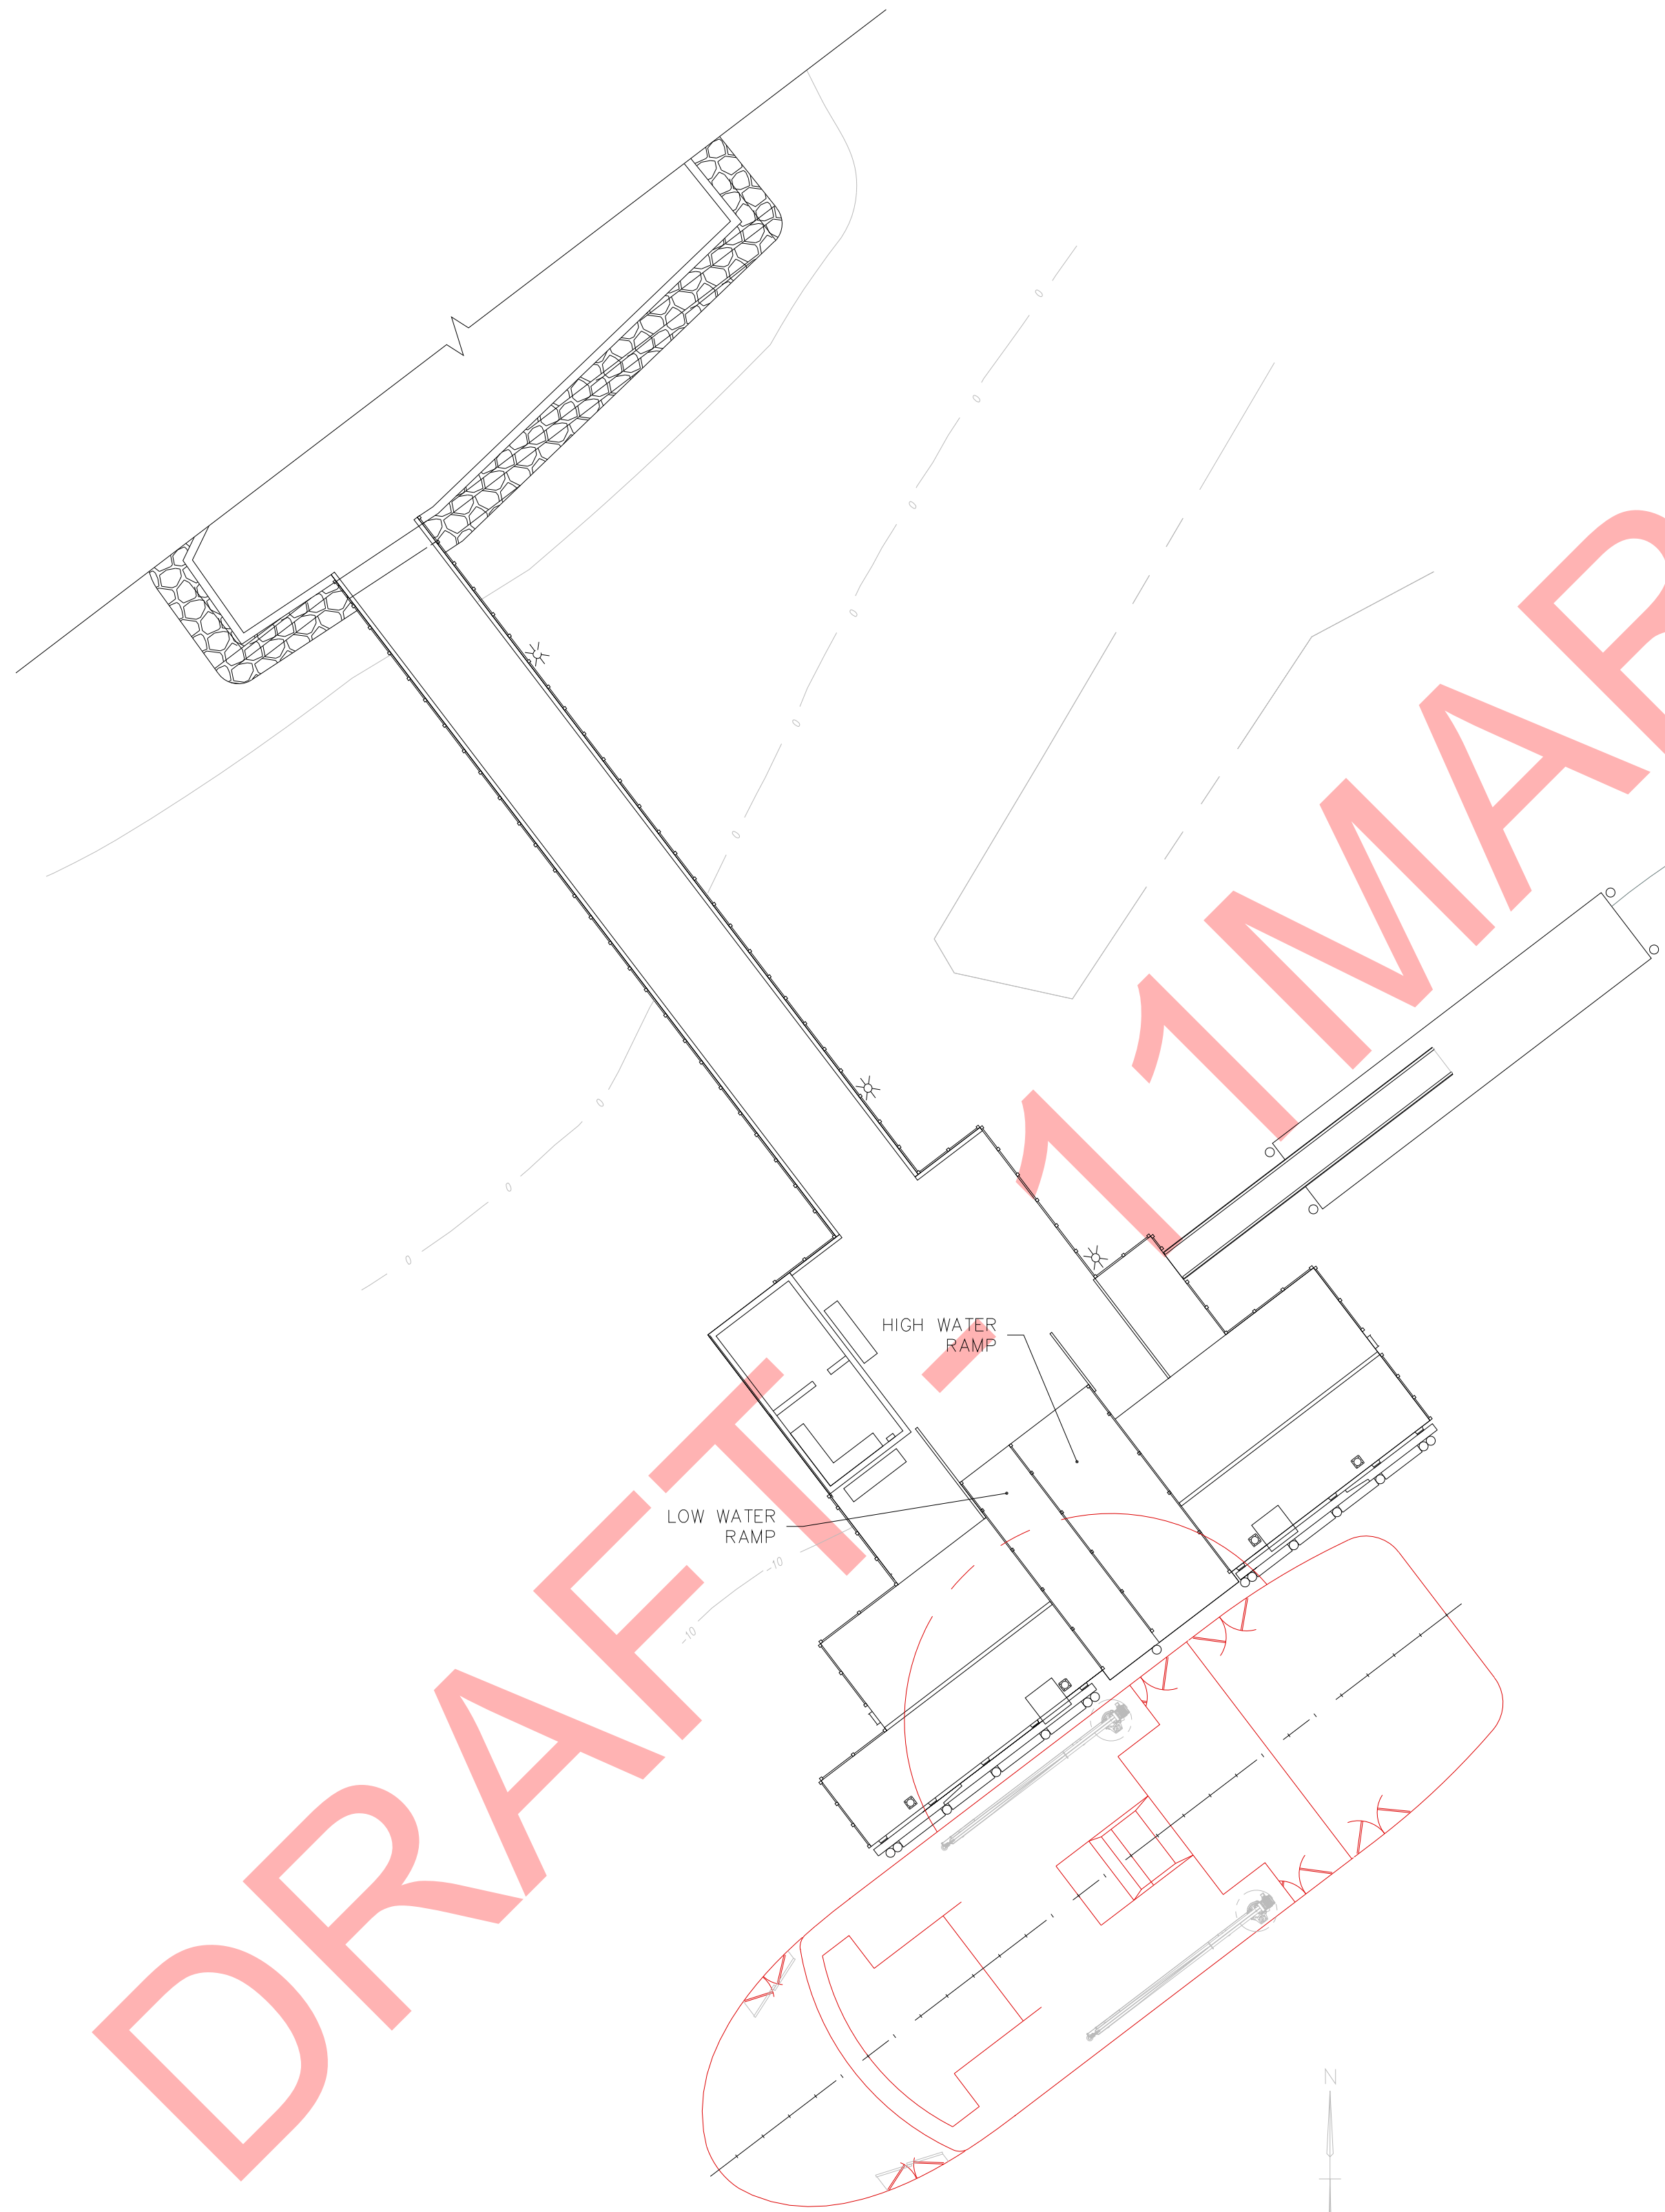

DRAFT 11MAR25

GREAT DIAMOND ISLAND TERMINAL  
(APPROXIMATE)  
SCALE: 1/16"=1'-0"



RESERVATIONS

NOT FOR CONSTRUCTION  
FOR REVIEW ONLY


**BRISTOL HARBOR GROUP**  
99 POPPASQUASH RD, UNIT H, BRISTOL, R.I. 02809  
TEL: (401) 253-4318 - FAX: (401) 253-2329  
www.bristolharborgroup.com

TITLE: DOCK LAYOUTS		
FOR: CASCO BAY LINES		
VESSEL: SUBCHAPTER K PASSENGER/FREIGHT FERRY	HULL NO: -	
SCALE: 1/16"=1'-0"	DRAWN: WAJ	DATE: 11MAR25
DWG NO: 23494-298-01	CHECKED: -	DATE: -
REVISION: 0	SHEET NO: 4 OF 7	APPROVED: -
		DATE: -

40 39 38 37 36 35 34

33

SYM	REVISIONS	CKDBY	DATE
-	-	-	-

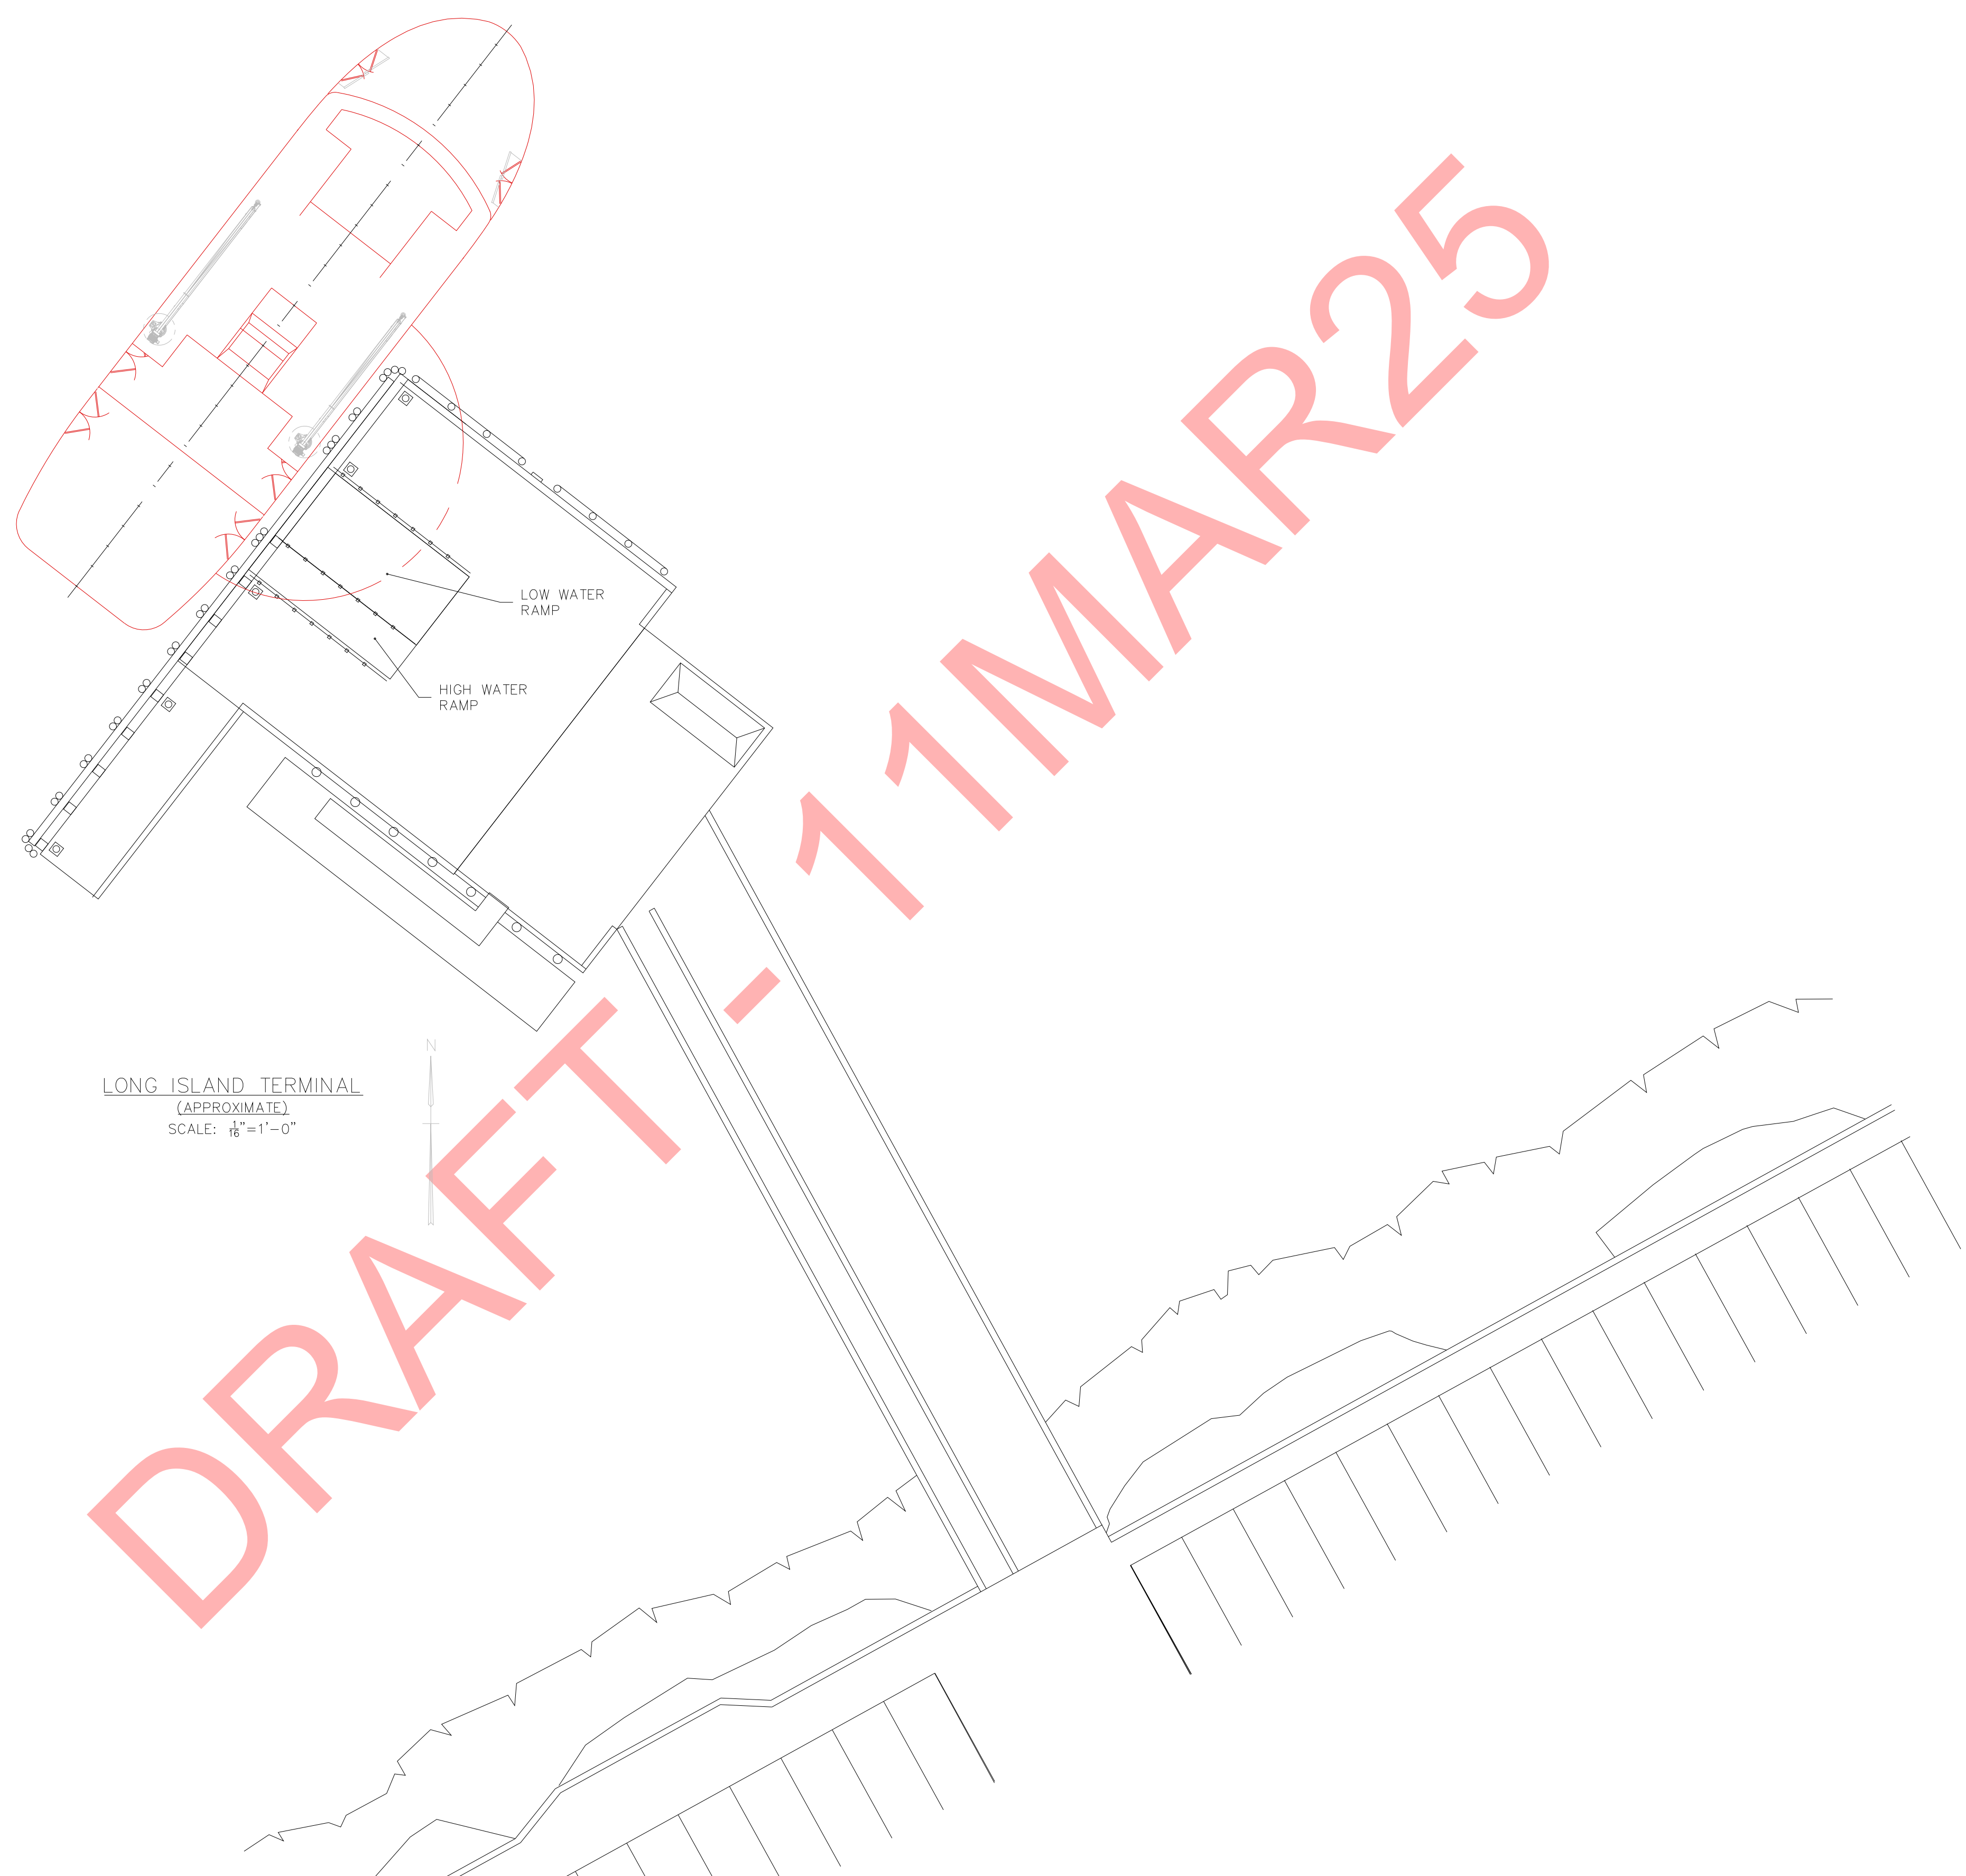

LONG ISLAND TERMINAL  
 (APPROXIMATE)  
 SCALE: 1/16"=1'-0"

RESERVATIONS

NOT FOR CONSTRUCTION  
FOR REVIEW ONLY

**BRISTOL HARBOR GROUP**  
 99 POPPASQUASH RD, UNIT H, BRISTOL, R.I. 02809  
 TEL: (401) 253-4318 - FAX: (401) 253-2329  
 www.bristolharborgroup.com

TITLE: DOCK LAYOUTS	
FOR: CASCO BAY LINES	
VESSEL: SUBCHAPTER K PASSENGER/FREIGHT FERRY	HULL NO: -
SCALE: 1/16"=1'-0"	DATE: 11MAR25
DWG NO: 23494-298-01	CHECKED: WAJ
REVISION: 0	DATE: -
SHEET NO: 5 OF 7	APPROVED: -

40 39 38 37 36 35 34

33

48

47

46

45


44

43

42

41

SYM	REVISIONS	CKD BY	DATE
-	-	-	-

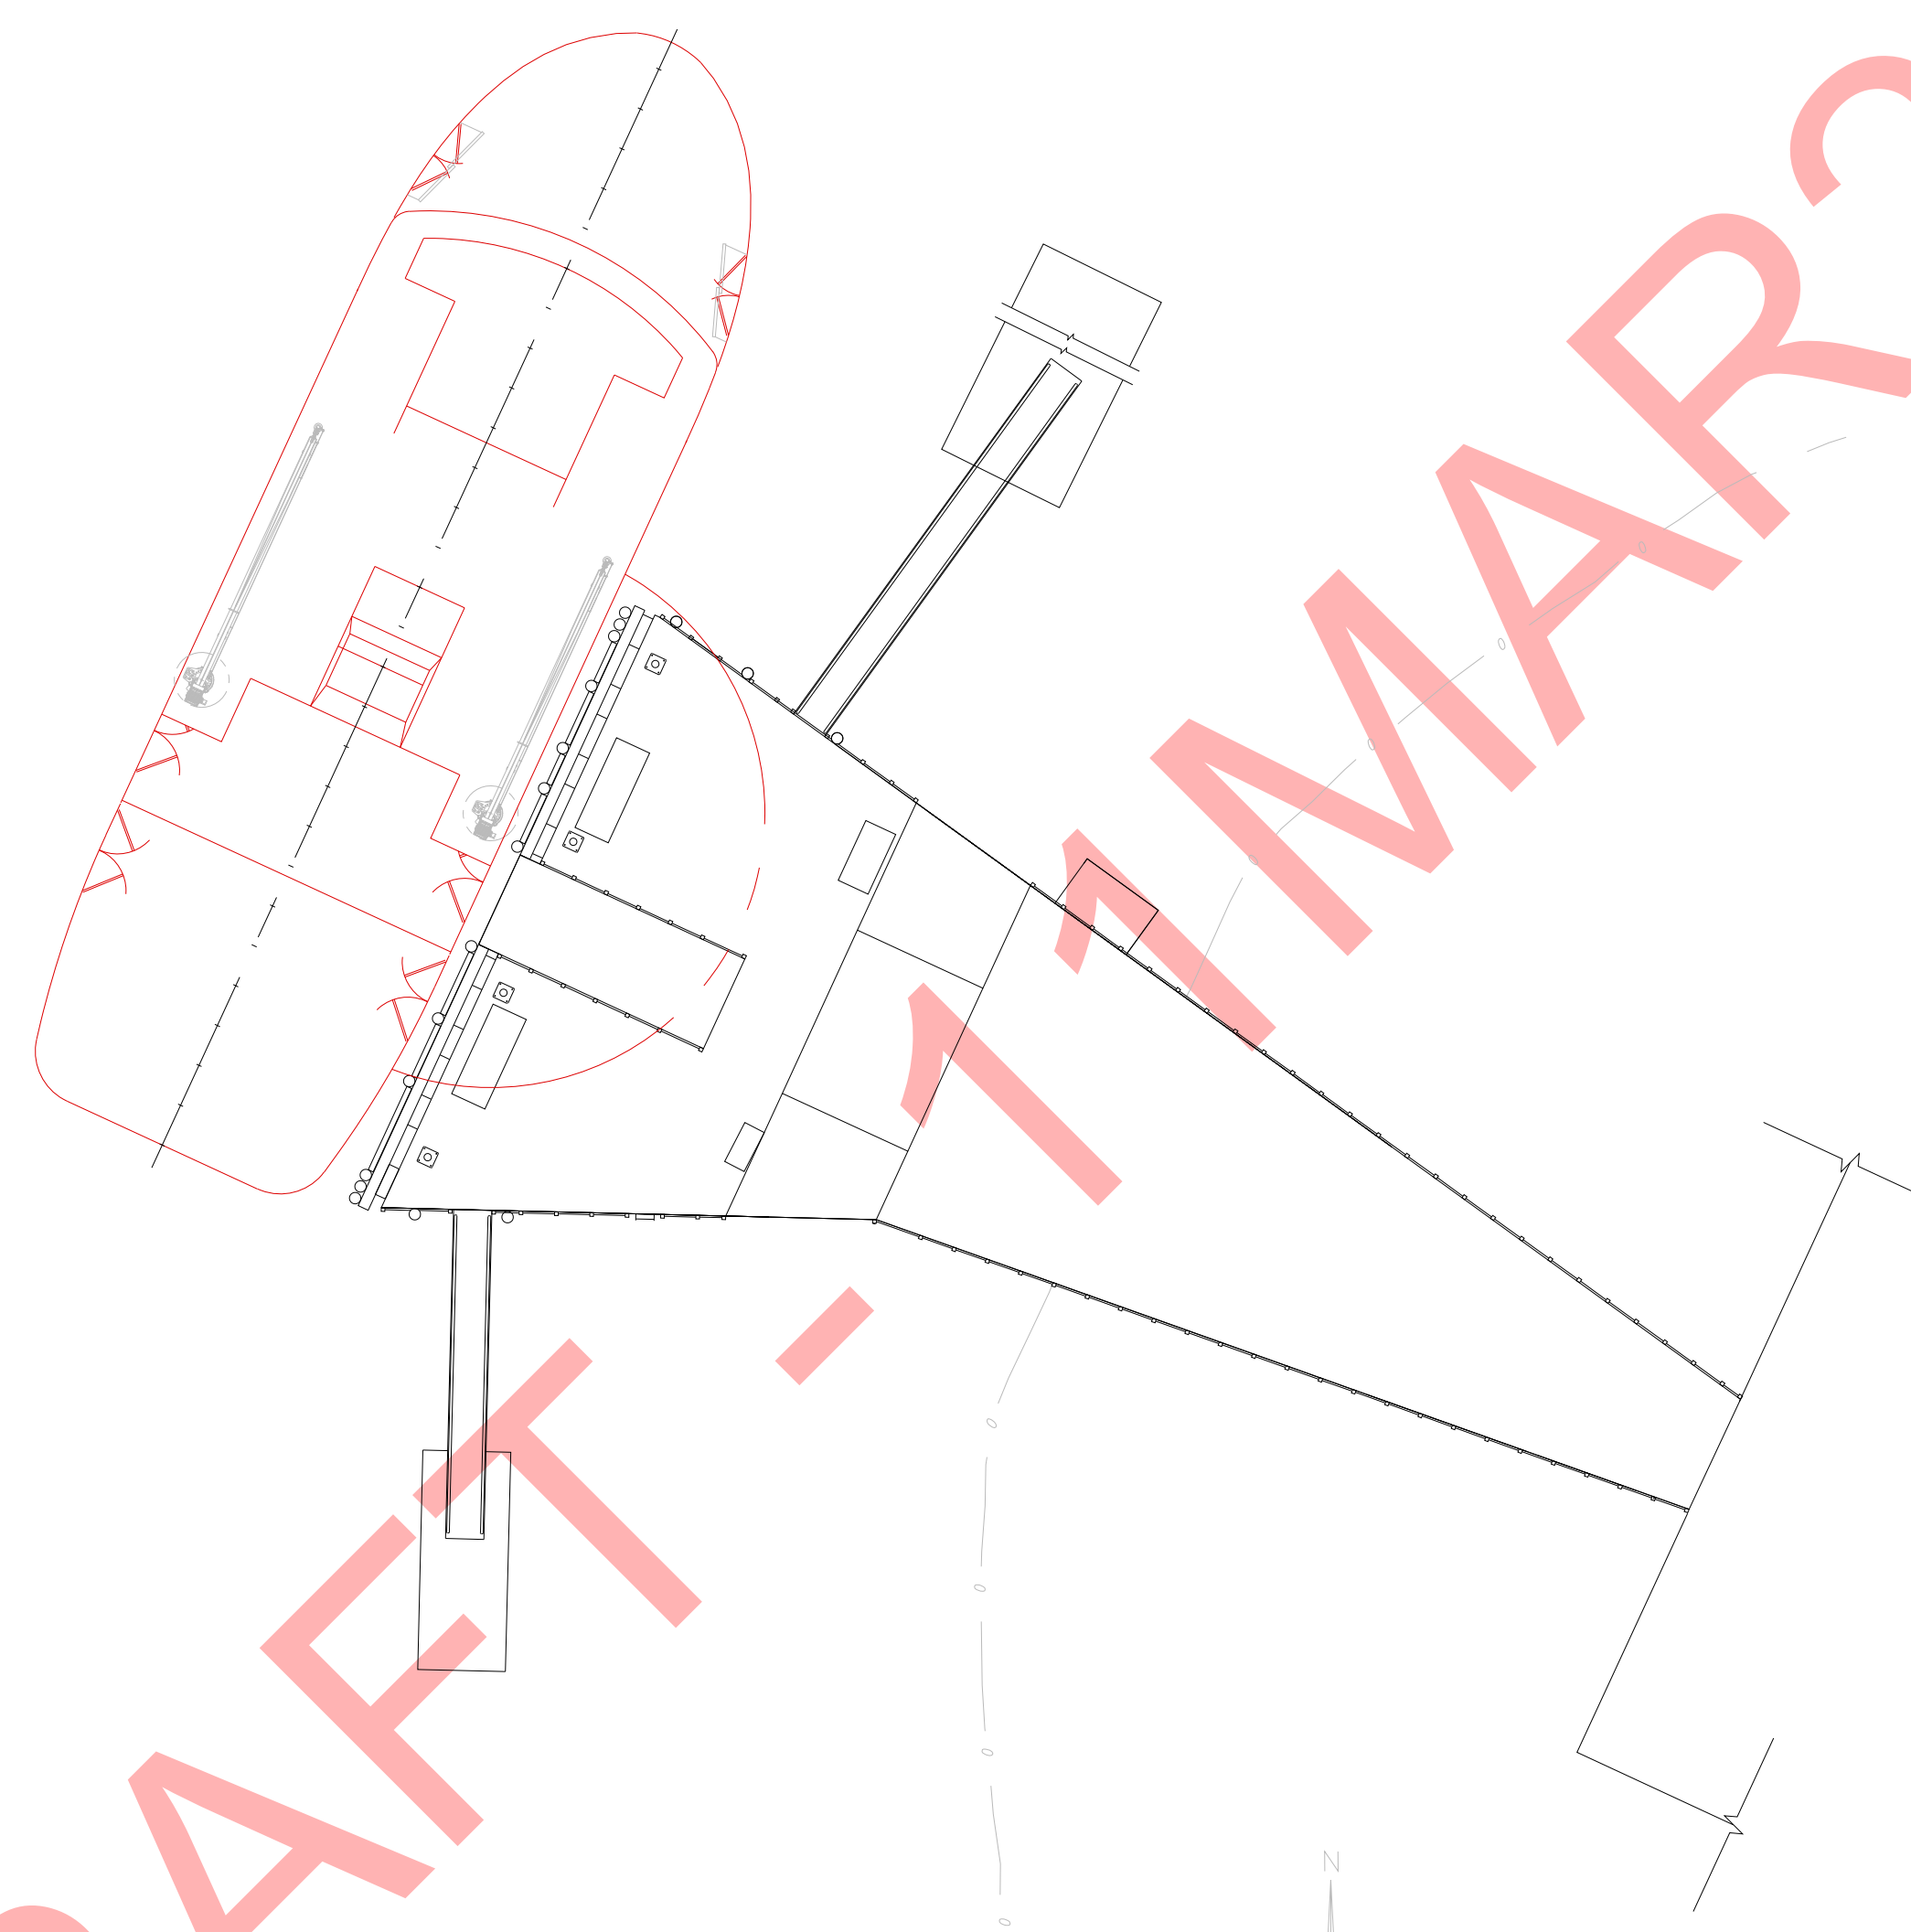

DRAFT - 11 MAR 25

CLIFF ISLAND TERMINAL  
(APPROXIMATE)  
SCALE: 1/16" = 1'-0"



RESERVATIONS

NOT FOR CONSTRUCTION  
FOR REVIEW ONLY

**BRISTOL HARBOR GROUP**  
99 POPPASQUASH RD, UNIT H, BRISTOL, R.I. 02809  
TEL: (401) 253-4318 - FAX: (401) 253-2329  
www.bristolharborgroup.com

TITLE: DOCK LAYOUTS  
FOR: CASCO BAY LINES

VESSEL: SUBCHAPTER K PASSENGER/FREIGHT FERRY		HULL NO: -
SCALE: 1/16" = 1'-0"	DRAWN: WAJ	DATE: 11MAR25
DWG NO: 23494-298-01	CHECKED: -	DATE: -
REVISION: 0	SHEET NO: 6 OF 7	APPROVED: -
		DATE: -

48

47

46

45


44

43

42

41

SYM	REVISIONS	CKDBY	DATE
-	-	-	-

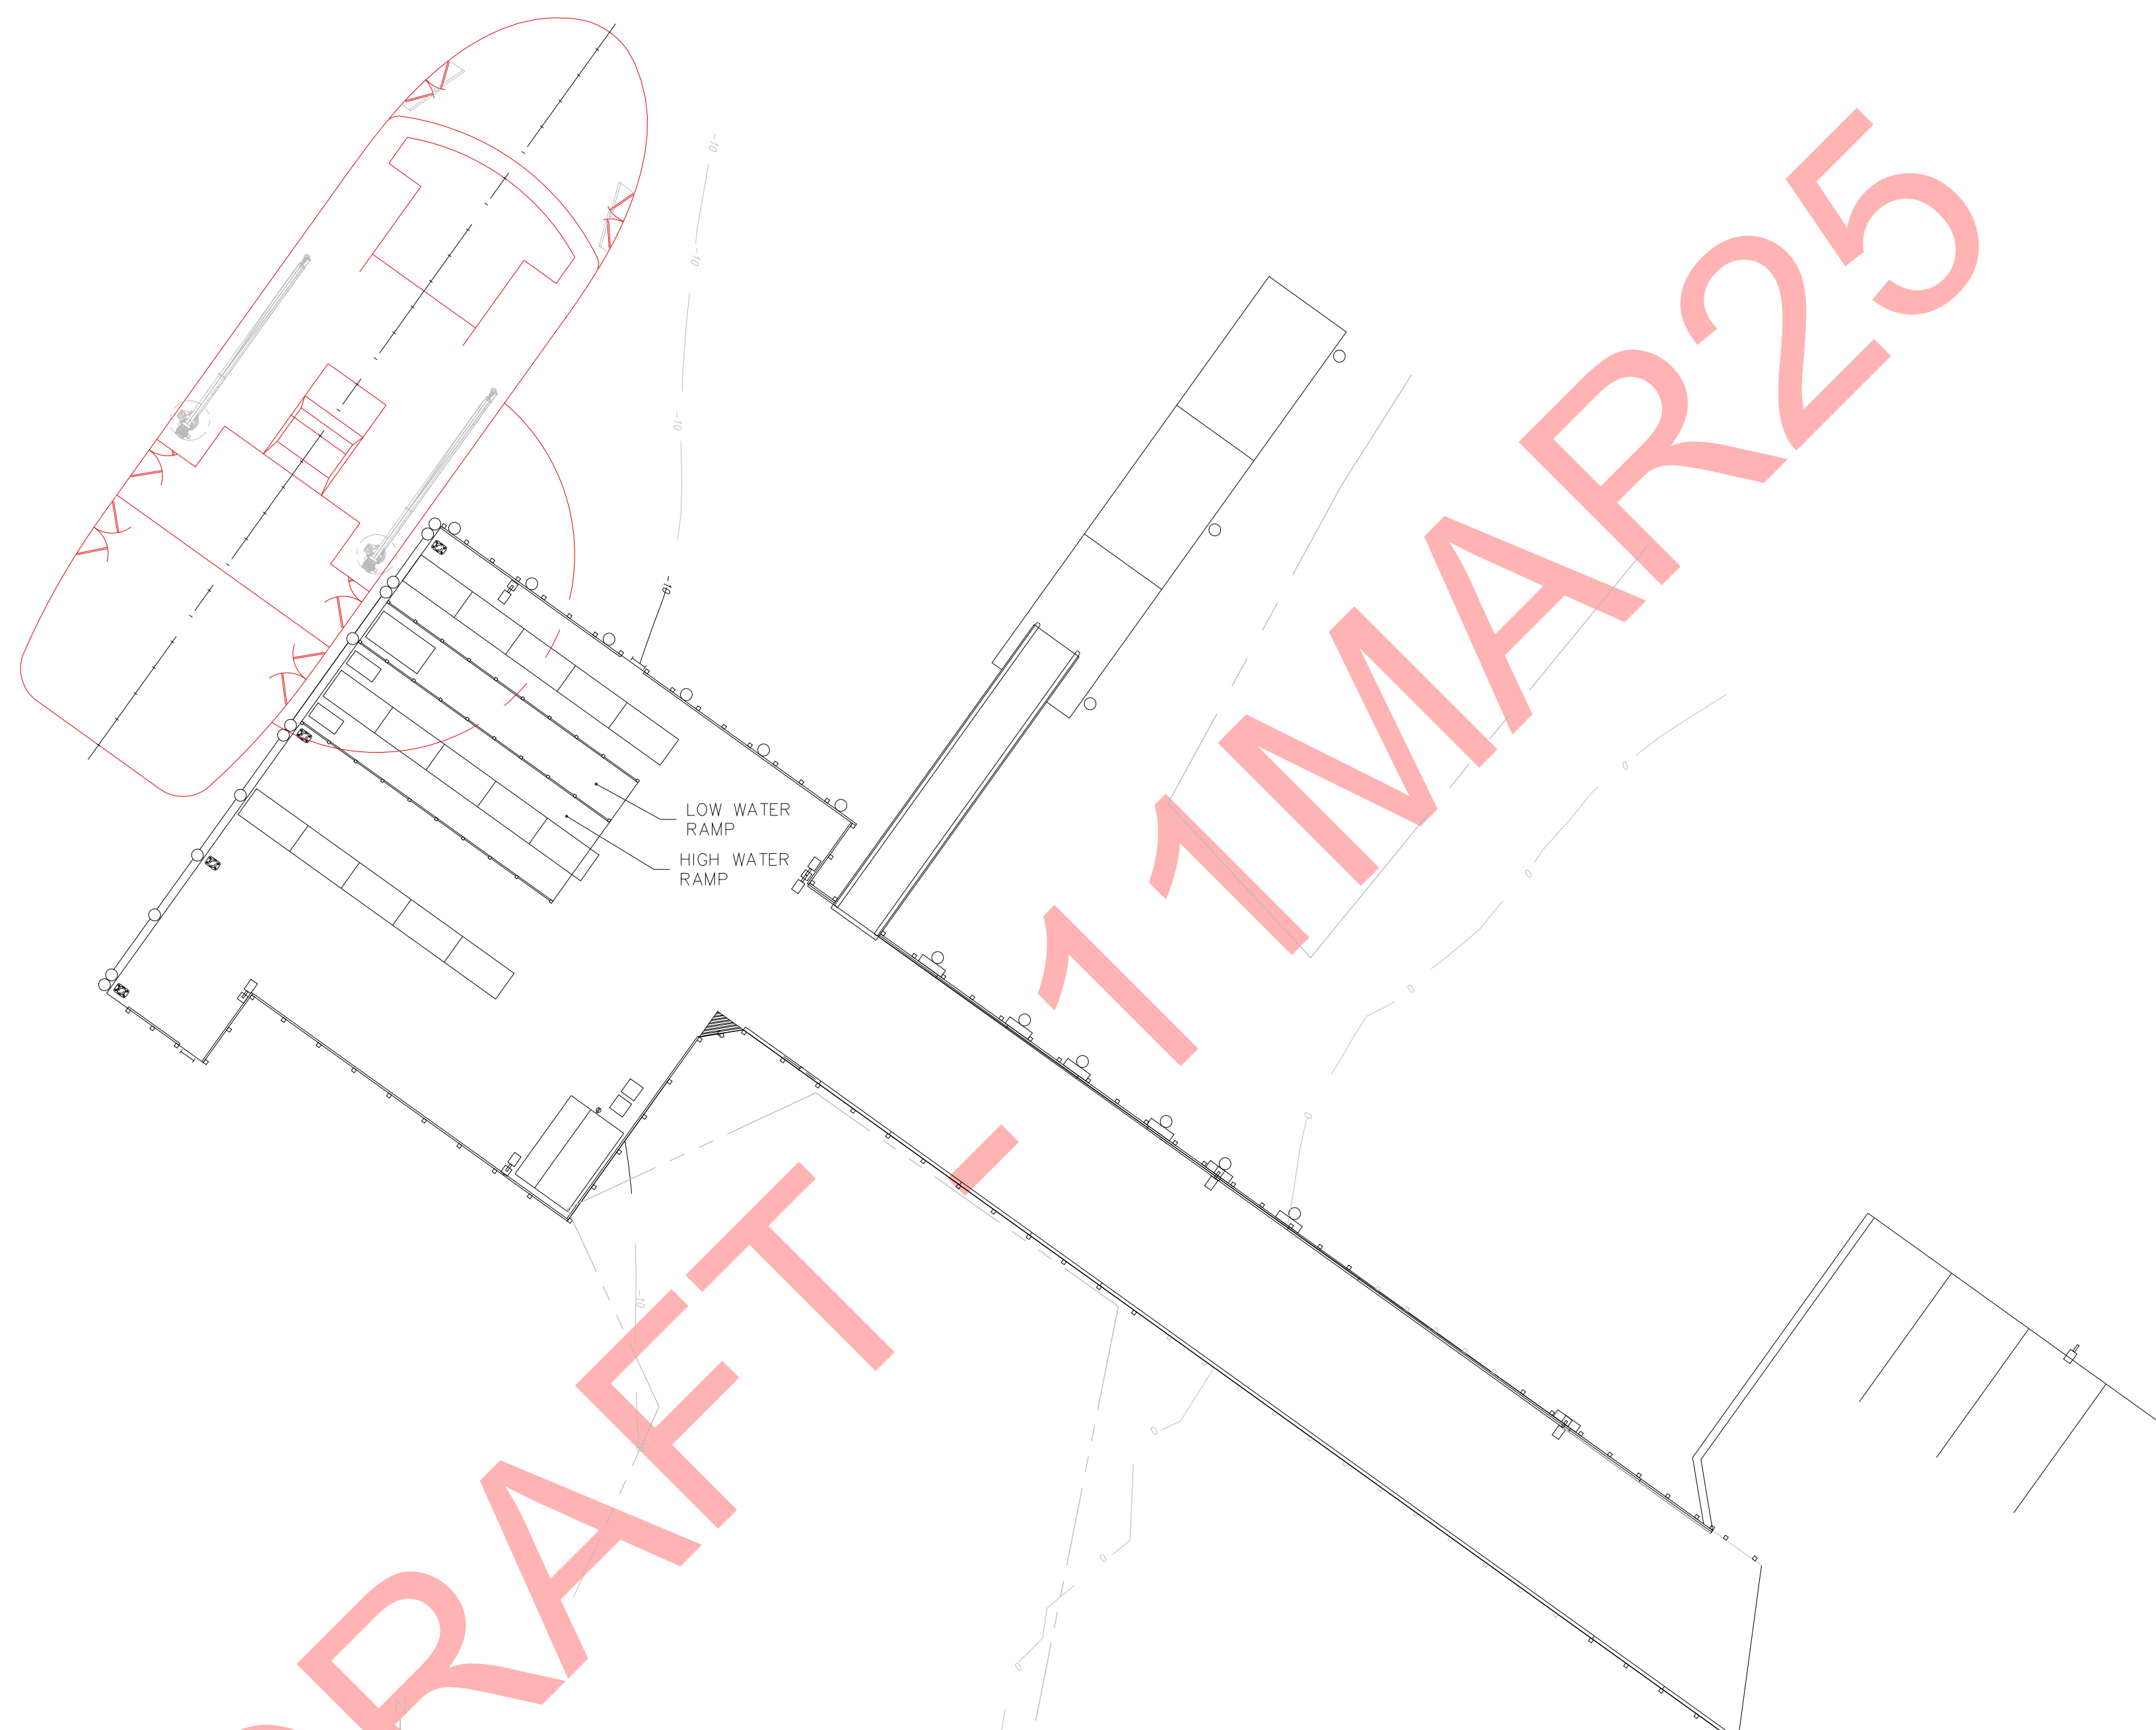

**DRAFT - 11 MAR 25**

CHEBEAGUE ISLAND TERMINAL  
(APPROXIMATE)  
SCALE: 1/16"=1'-0"

RESERVATIONS

NOT FOR CONSTRUCTION  
FOR REVIEW ONLY

**BRISTOL HARBOR GROUP**  
99 POPPASQUASH RD, UNIT H, BRISTOL, R.I. 02809  
TEL: (401) 253-4318 - FAX: (401) 253-2329  
www.bristolharborgroup.com

TITTLE: DOCK LAYOUTS		
FOR: CASCO BAY LINES		
VESSEL: SUBCHAPTER K PASSENGER/FREIGHT FERRY	HULL NO: -	
SCALE: 1/16"=1'-0"	DRAWN: WAJ	DATE: 11MAR25
DWG NO: 23494-298-01	CHECKED: -	DATE: -
REVISION: 0	SHEET NO: 7 OF 7	APPROVED: -
		DATE: -