


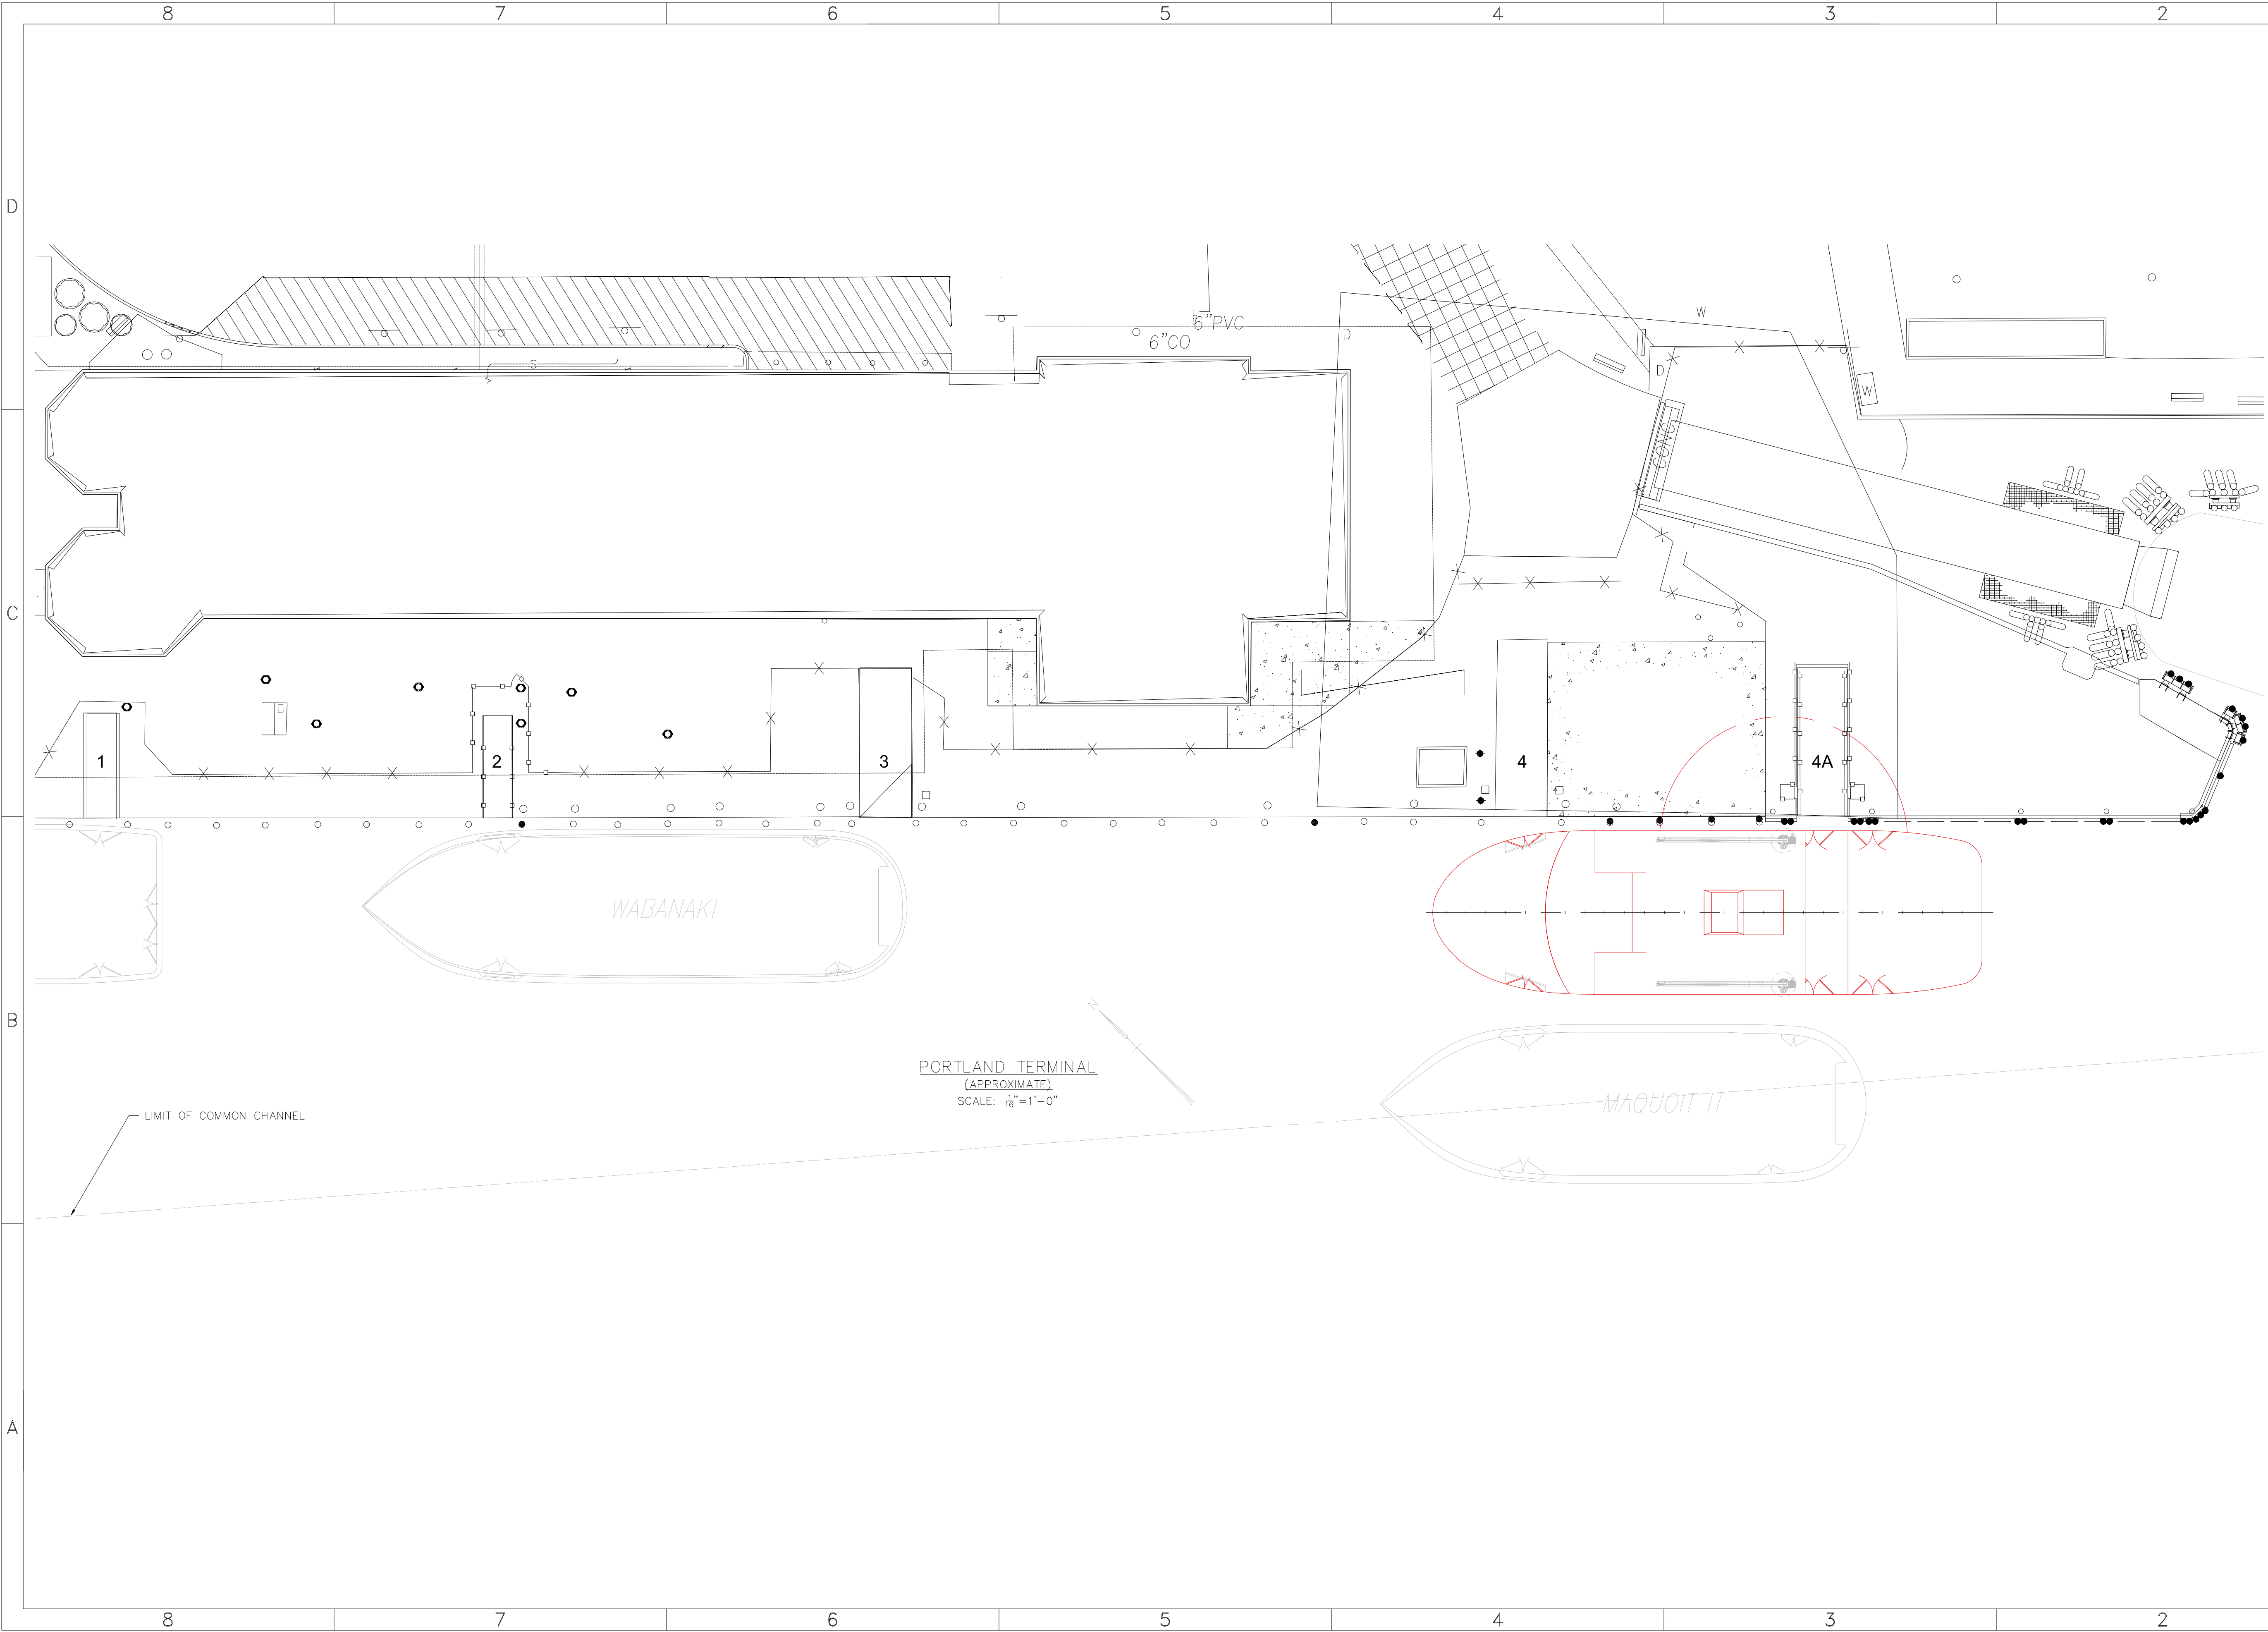

SYM		REVISIONS		CKD	BY	DATE
-		-		-	-	-

GENERAL NOTES


1. DRAWING IS INTENDED FOR ILLUSTRATIVE PURPOSES ONLY.

REFERENCES

NO.	DESCRIPTION	DWG. NO.
1	CONCEPTUAL ARRANGEMENTS	23494-900-04

RESERVATIONS

NOT FOR CONSTRUCTION
FOR REVIEW ONLY

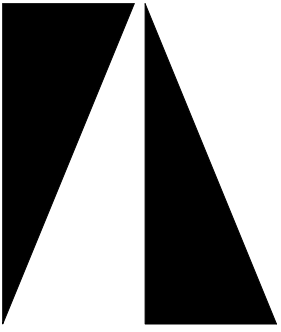

THIS DOCUMENT IS THE EXCLUSIVE PROPERTY OF
BHGI AND IS FURNISHED ON A CONFIDENTIAL BASIS.
NO PORTION OF THIS DOCUMENT MAY BE COPIED,
TRACED, PHOTOGRAPHED, OR IN ANY OTHER WAY
REPRODUCED, NOR MAY ANY ITEM HEREON DEPICTED
BE MANUFACTURED AS SHOWN WITHOUT THE EXPRESS
WRITTEN CONSENT OF BHGI. THE RECIPIENT OF THE
INFORMATION CONTAINED HEREON MAY NOT DISCLOSE
OR MAKE AVAILABLE THE SAME TO ANY OTHER
PERSON OR BUSINESS FIRM, NOR MAY THE SAME BE
USED EXCEPT FOR THE SPECIFIC PURPOSE INTENDED.
BHGI SHALL NOT BE HELD RESPONSIBLE FOR ANY
UNAUTHORIZED CHANGES TO THIS DOCUMENT OR ITS
INTENT.


BRISTOL HARBOR GROUP
99 POPPASQUASH RD, UNIT H, BRISTOL, R.I. 02809
TEL: (401) 253-4318 ~ FAX: (401) 253-2329
www.bristolharborgroup.com

TITLE:
DOCK LAYOUTS

FOR:
CASCO BAY LINES

VESSEL: SUBCHAPTER K PASSENGER/FREIGHT FERRY		HULL NO: -
SCALE: 1/16"=1'- 0"	DRAWN: WAJ	DATE: 28OCT25
DWG NO: 23494-298-01	CHECKED: CCW	DATE: 28OCT25
REVISION: 0	SHEET NO: 1 OF 7	DATE: -

1

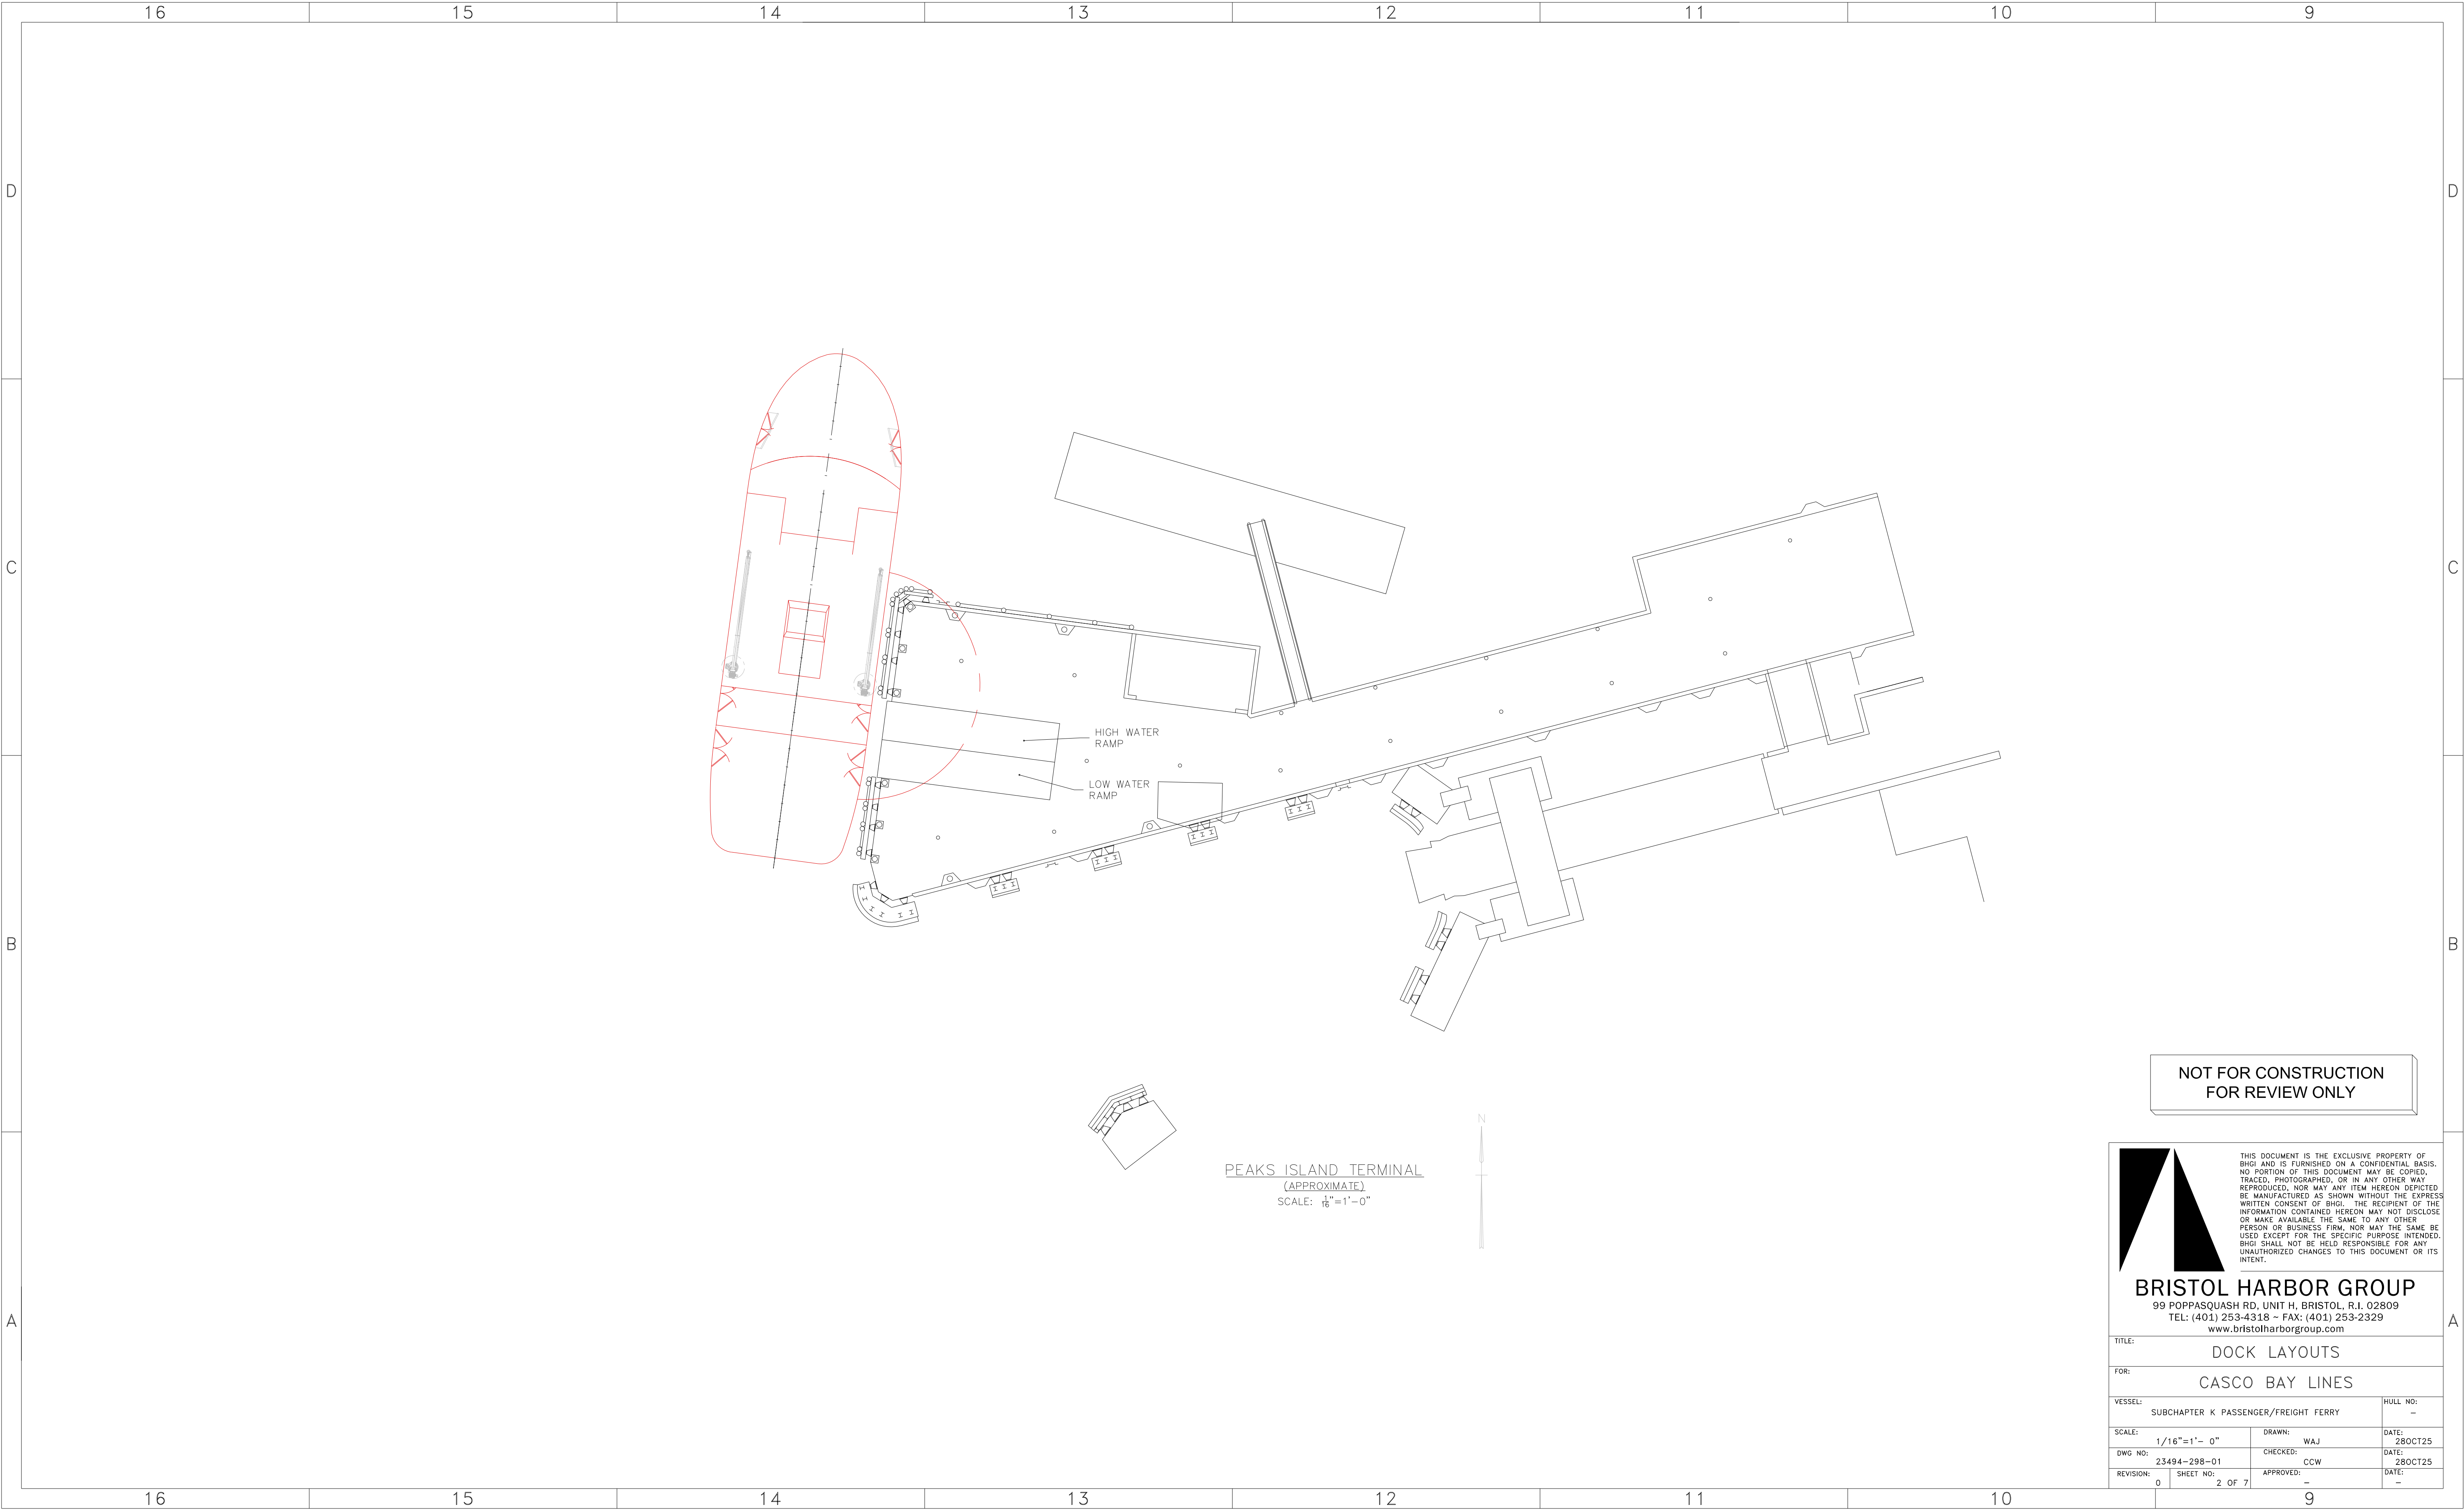



NOT FOR CONSTRUCTION
FOR REVIEW ONLY

THIS DOCUMENT IS THE EXCLUSIVE PROPERTY OF
BHGI AND IS FURNISHED ON A CONFIDENTIAL BASIS.
NO PORTION OF THIS DOCUMENT MAY BE COPIED,
TRACED, PHOTOGRAPHED, OR IN ANY OTHER WAY
REPRODUCED, NOR MAY ANY ITEM HEREON DEPICTED
BE MANUFACTURED AS SHOWN WITHOUT THE EXPRESS
WRITTEN CONSENT OF BHGI. THE RECIPIENT OF THE
INFORMATION CONTAINED HEREON MAY NOT DISCLOSE
OR MAKE AVAILABLE THE SAME TO ANY OTHER
PERSON OR BUSINESS FIRM, NOR MAY THE SAME BE
USED EXCEPT FOR THE SPECIFIC PURPOSE INTENDED.
BHGI SHALL NOT BE HELD RESPONSIBLE FOR ANY
UNAUTHORIZED CHANGES TO THIS DOCUMENT OR ITS
INTENT.

BRISTOL HARBOR GROUP

99 POPPASQUASH RD, UNIT H, BRISTOL, R.I. 02809
TEL: (401) 253-4318 ~ FAX: (401) 253-2329
www.bristolharborgroup.com

TITLE: DOCK LAYOUTS			
FOR: CASCO BAY LINES			
VESSEL: SUBCHAPTER K PASSENGER/FREIGHT FERRY			HULL NO: -
SCALE: 1/16"=1'- 0"	DRAWN: WAJ	DATE: 28OCT25	
DWG NO: 23494-298-01	CHECKED: CCW	DATE: 28OCT25	
REVISION: 0	SHEET NO: 3 OF 7	APPROVED: -	DATE: -

